



## PAVING LEGEND

RAPIDRIDE STATION


ASPHALT FULL DEPTH CONCRETE DRIVEWAY
REPLACEMENT

CONCRETE STREET


ASPHALT OVERLAY/SPOT REPLACEMENT

LANDSCAPING

SIDEWALK

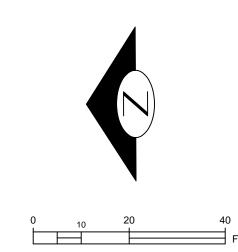

DELRIDGE WAY SW - RAPIDRIDE H LINE 7 OF 35

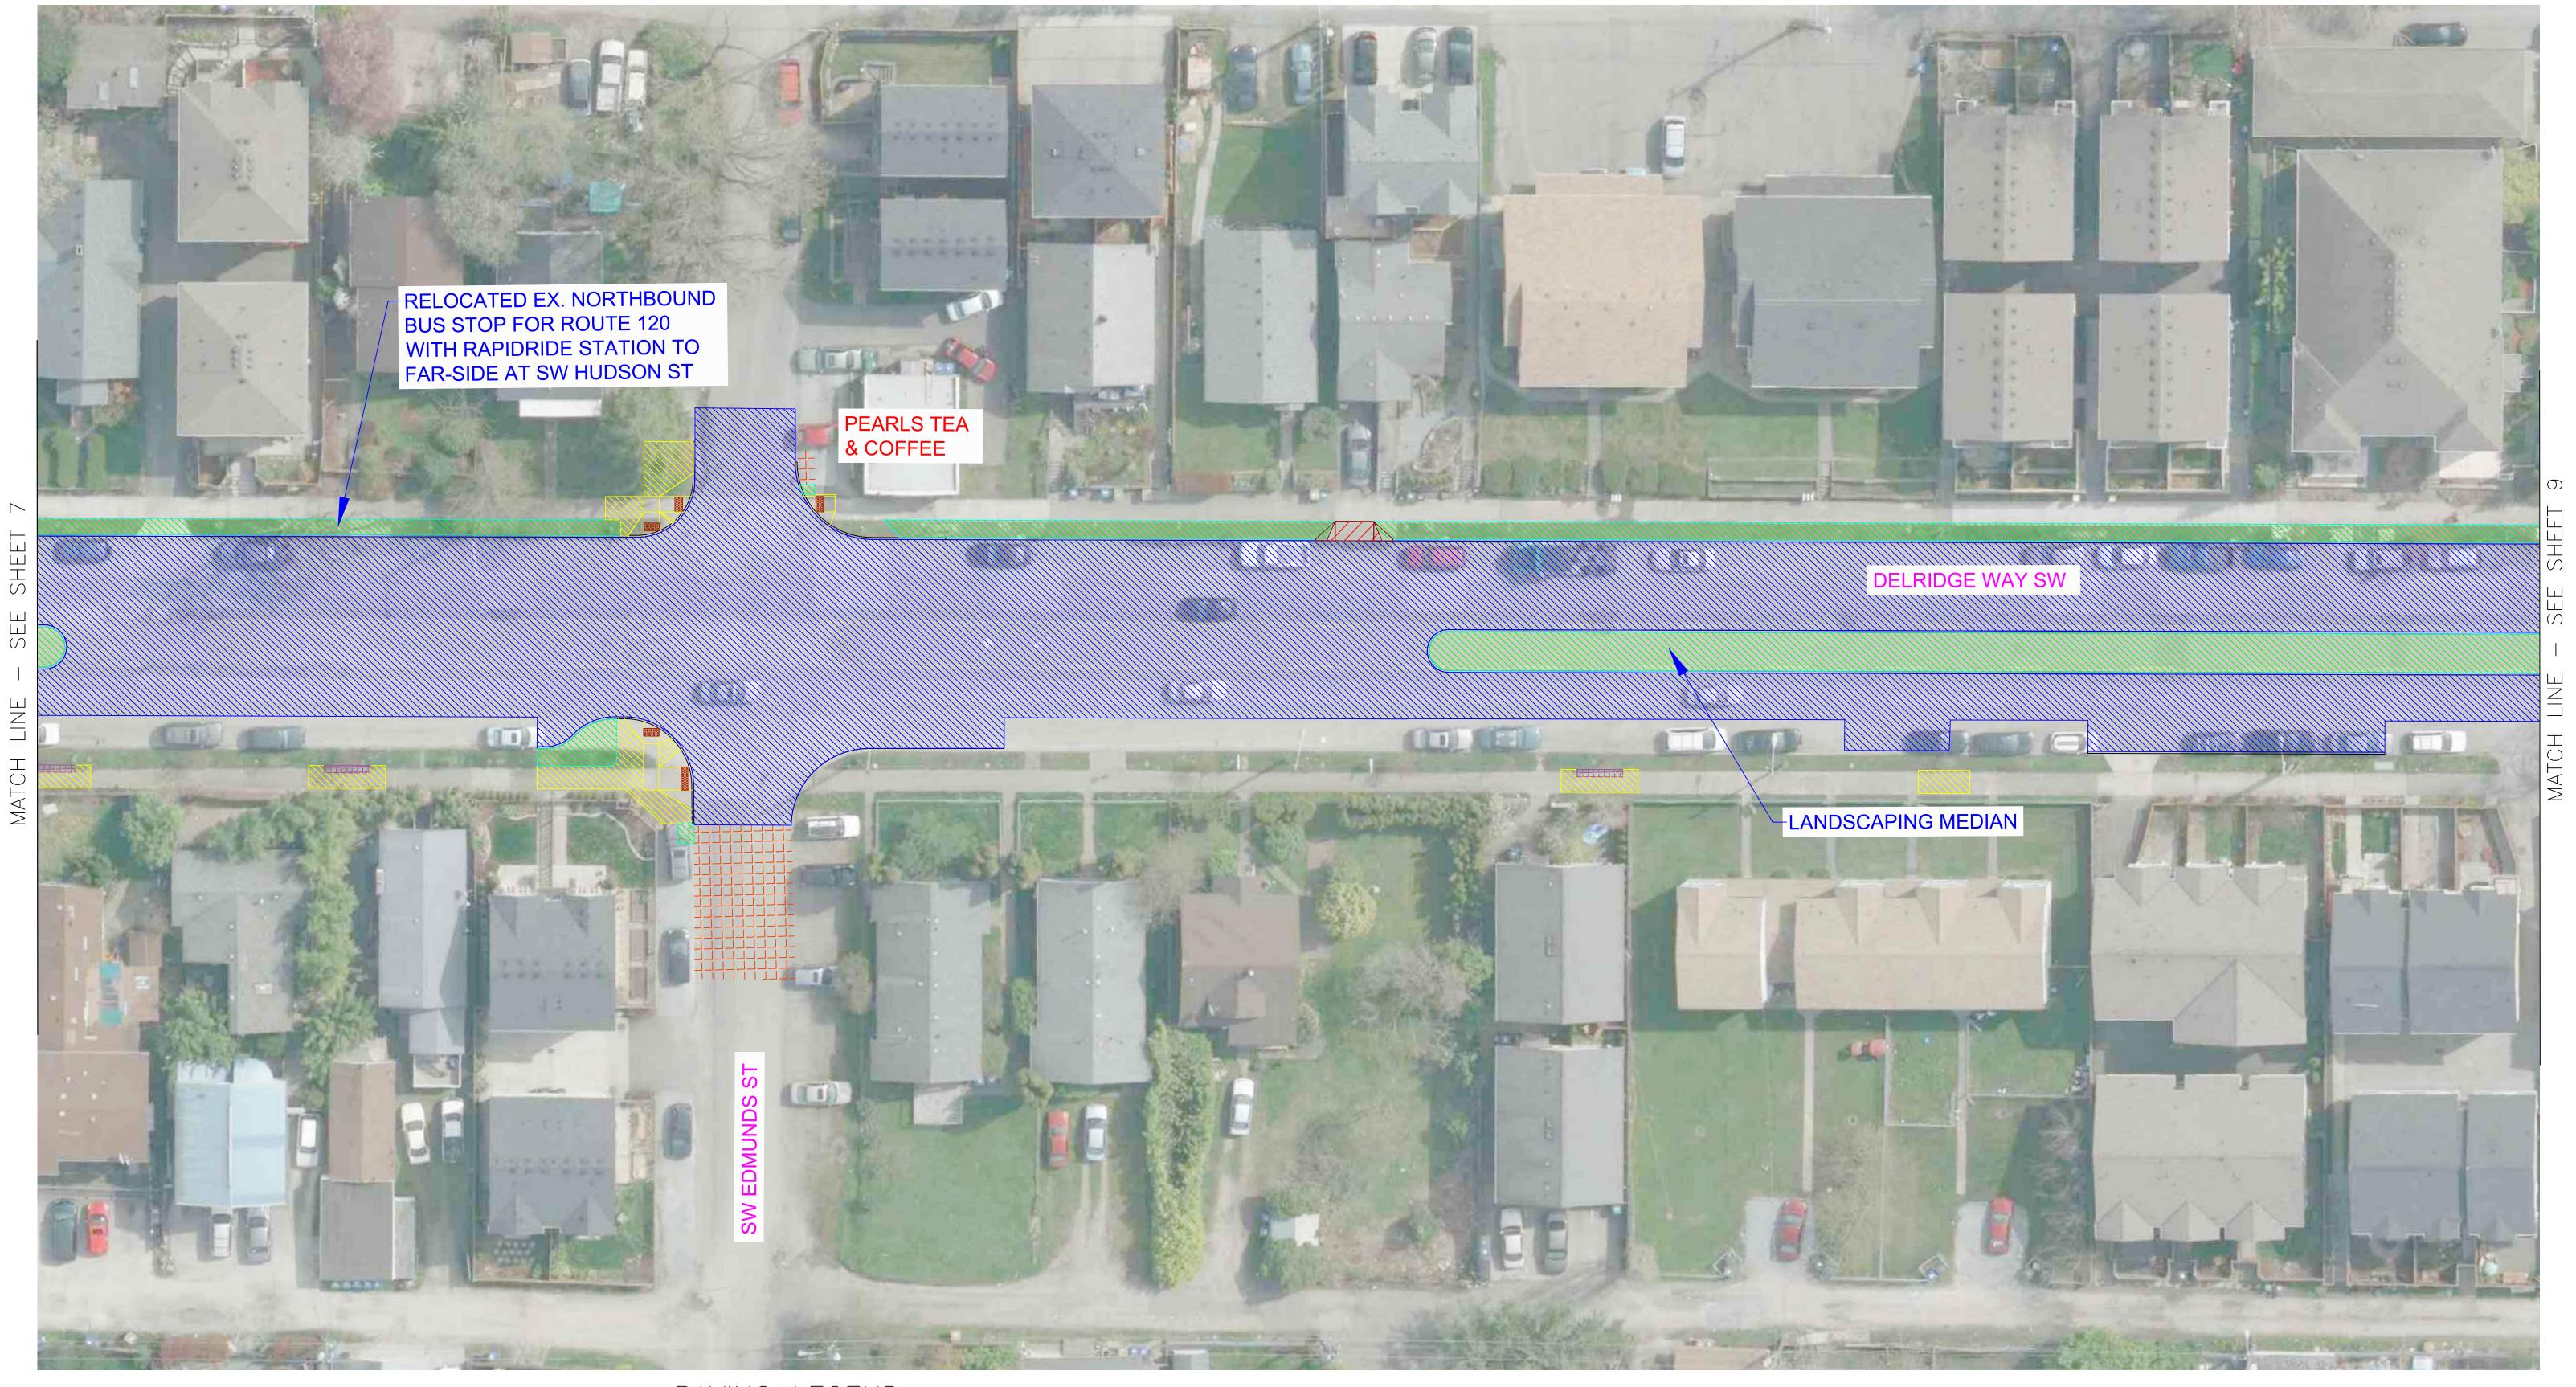




## PAVING LEGEND

ASPHALT FULL DEPTH CONCRETE DRIVEWAY REPLACEMENT

CONCRETE STREET LLL ASPHALT OVERLAY/SPOT REPLACEMENT

LANDSCAPING SIDEWALK



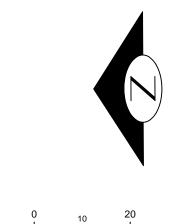

DELRIDGE WAY SW - RAPIDRIDE H LINE 8 OF 35