


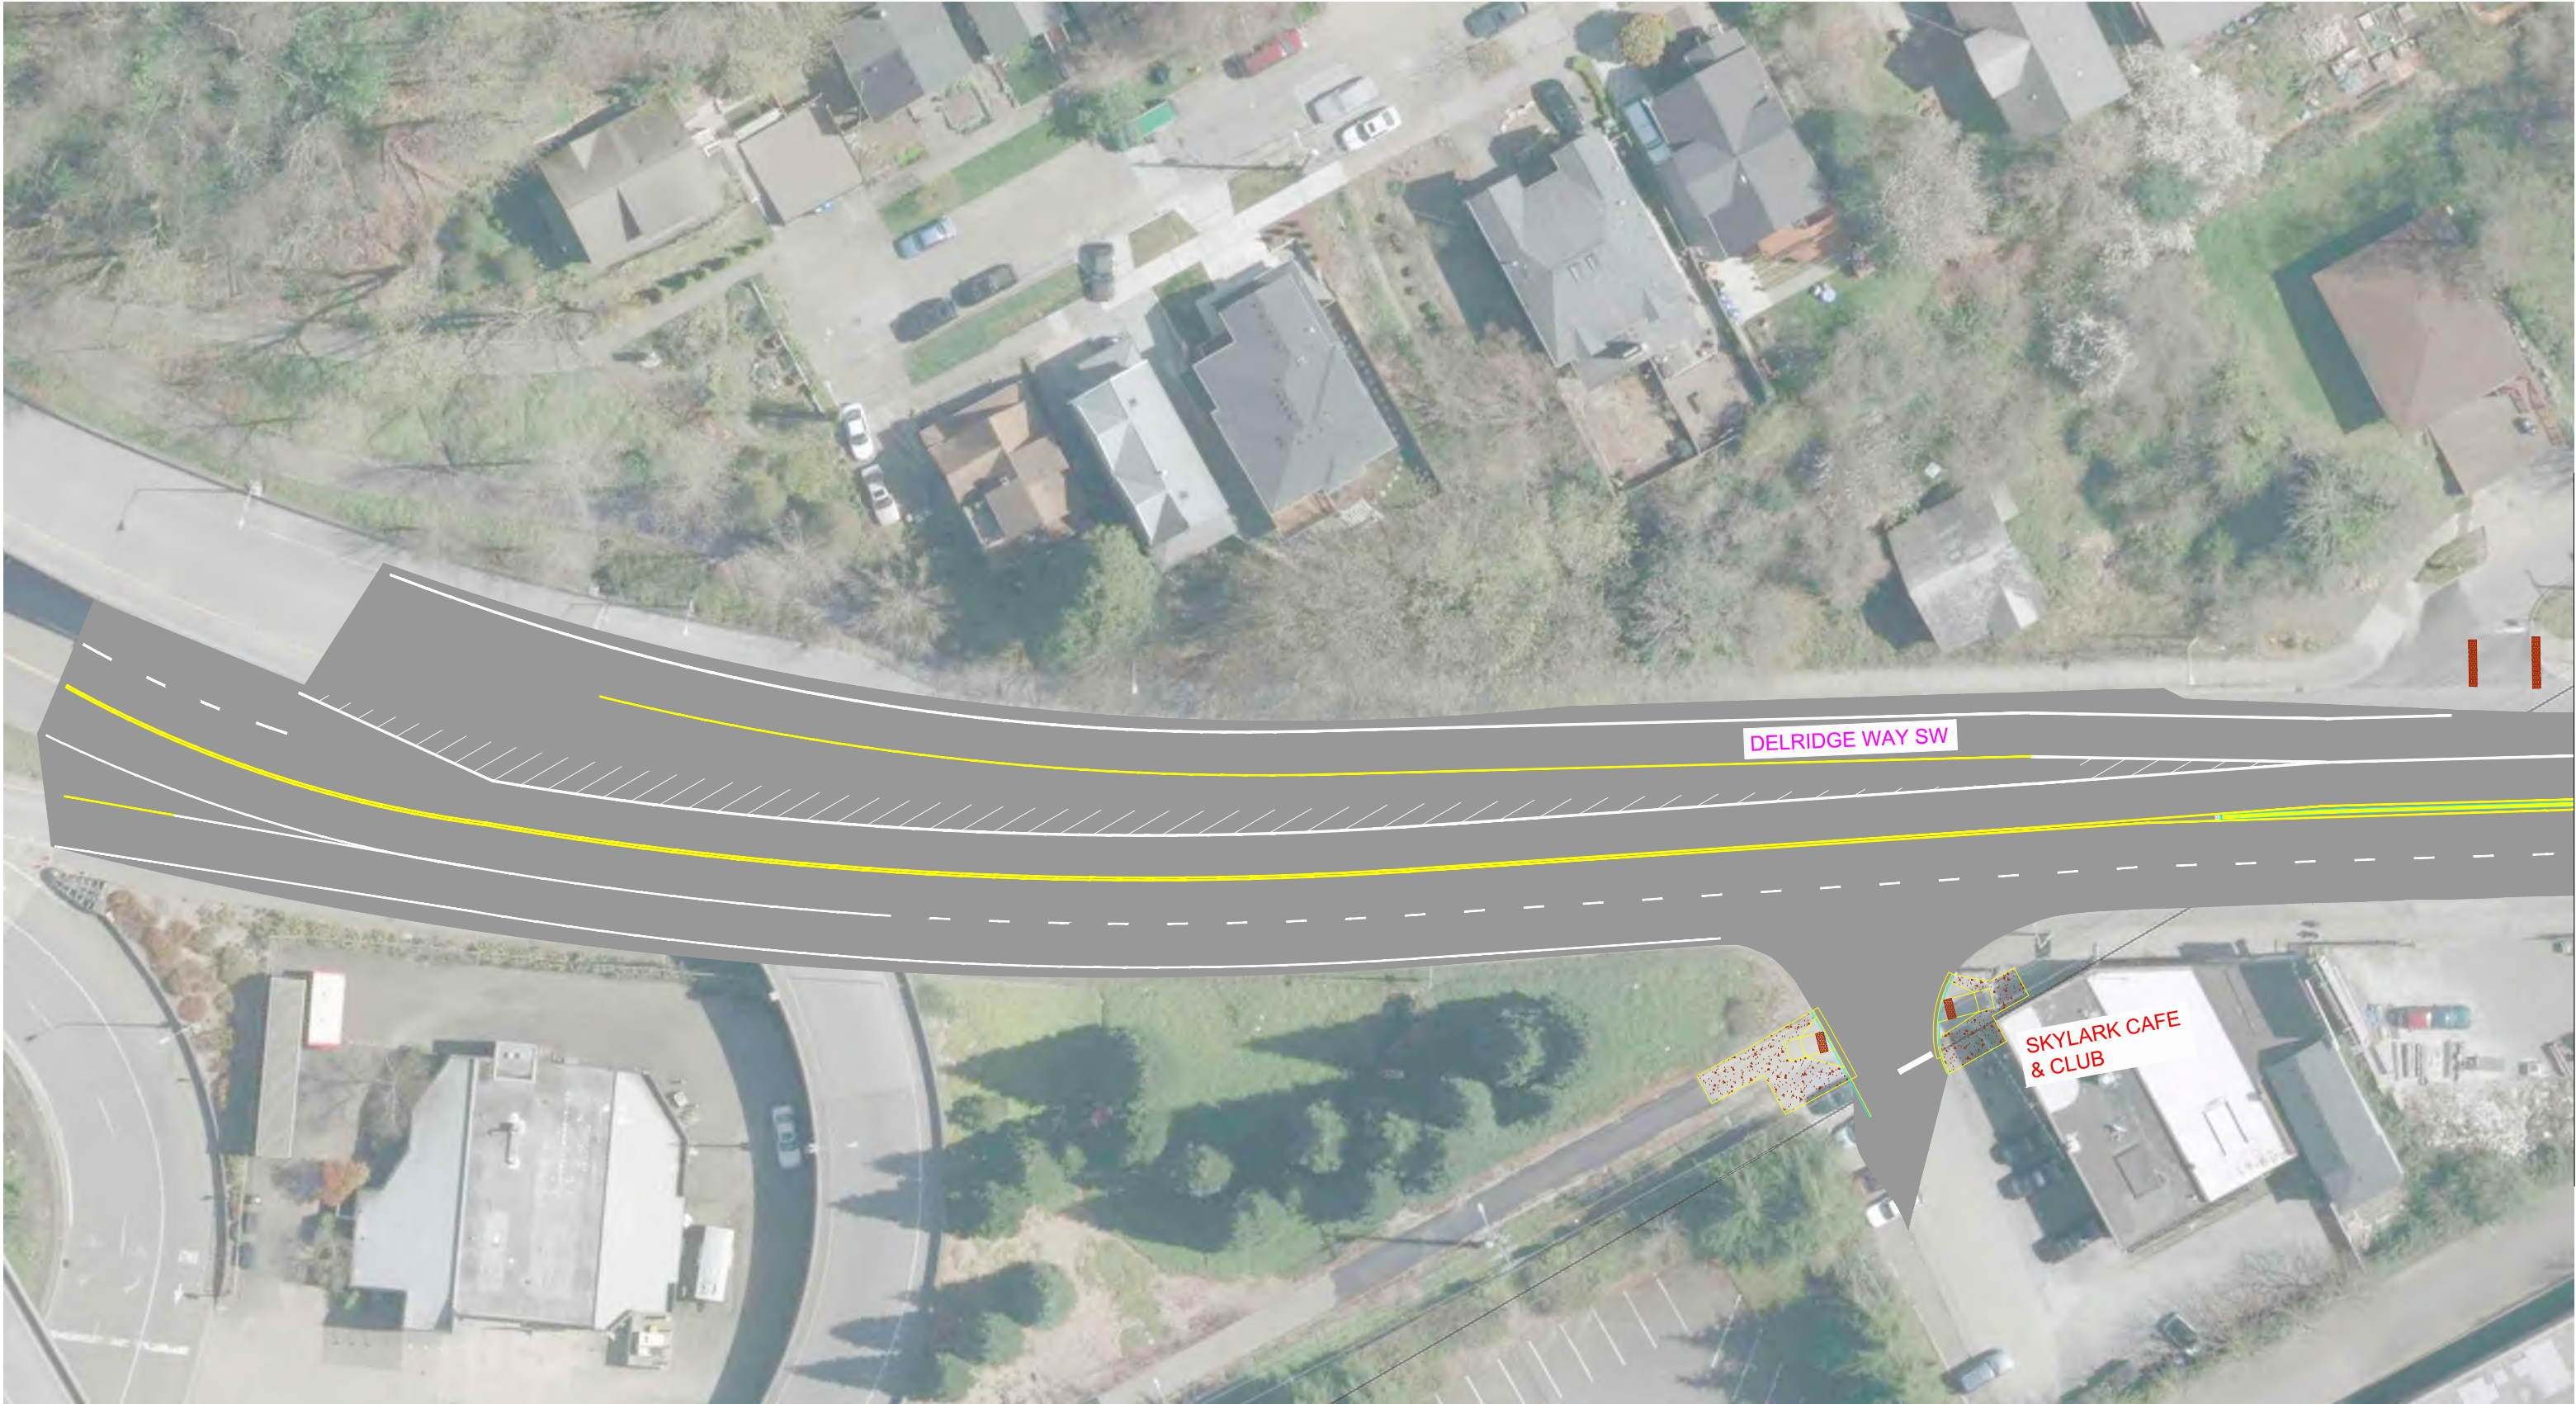


MATCH LINE - SEE SHEET 2



Seattle
Department of
Transportation


CHANN LEGEND:

- | | | |
|-------------------|-------------------------|-----------------------------------|
| 24/7 PARKING LANE | RAPIDRIDE STATION | RECTANGULAR RAPID FLASHING BEACON |
| BIKE CROSSINGS | SIGNALS | LANDSCAPING |
| NEW CROSSWALKS | CURB RAMP | DRIVEWAY |
| 24/7 BUS LANE | LANDSCAPE MEDIAN STRIPS | |

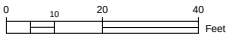

DELRIDGE WAY SW - RAPIDRIDE H LINE
1 of 32

MATCH LINE - SEE SHEET 1

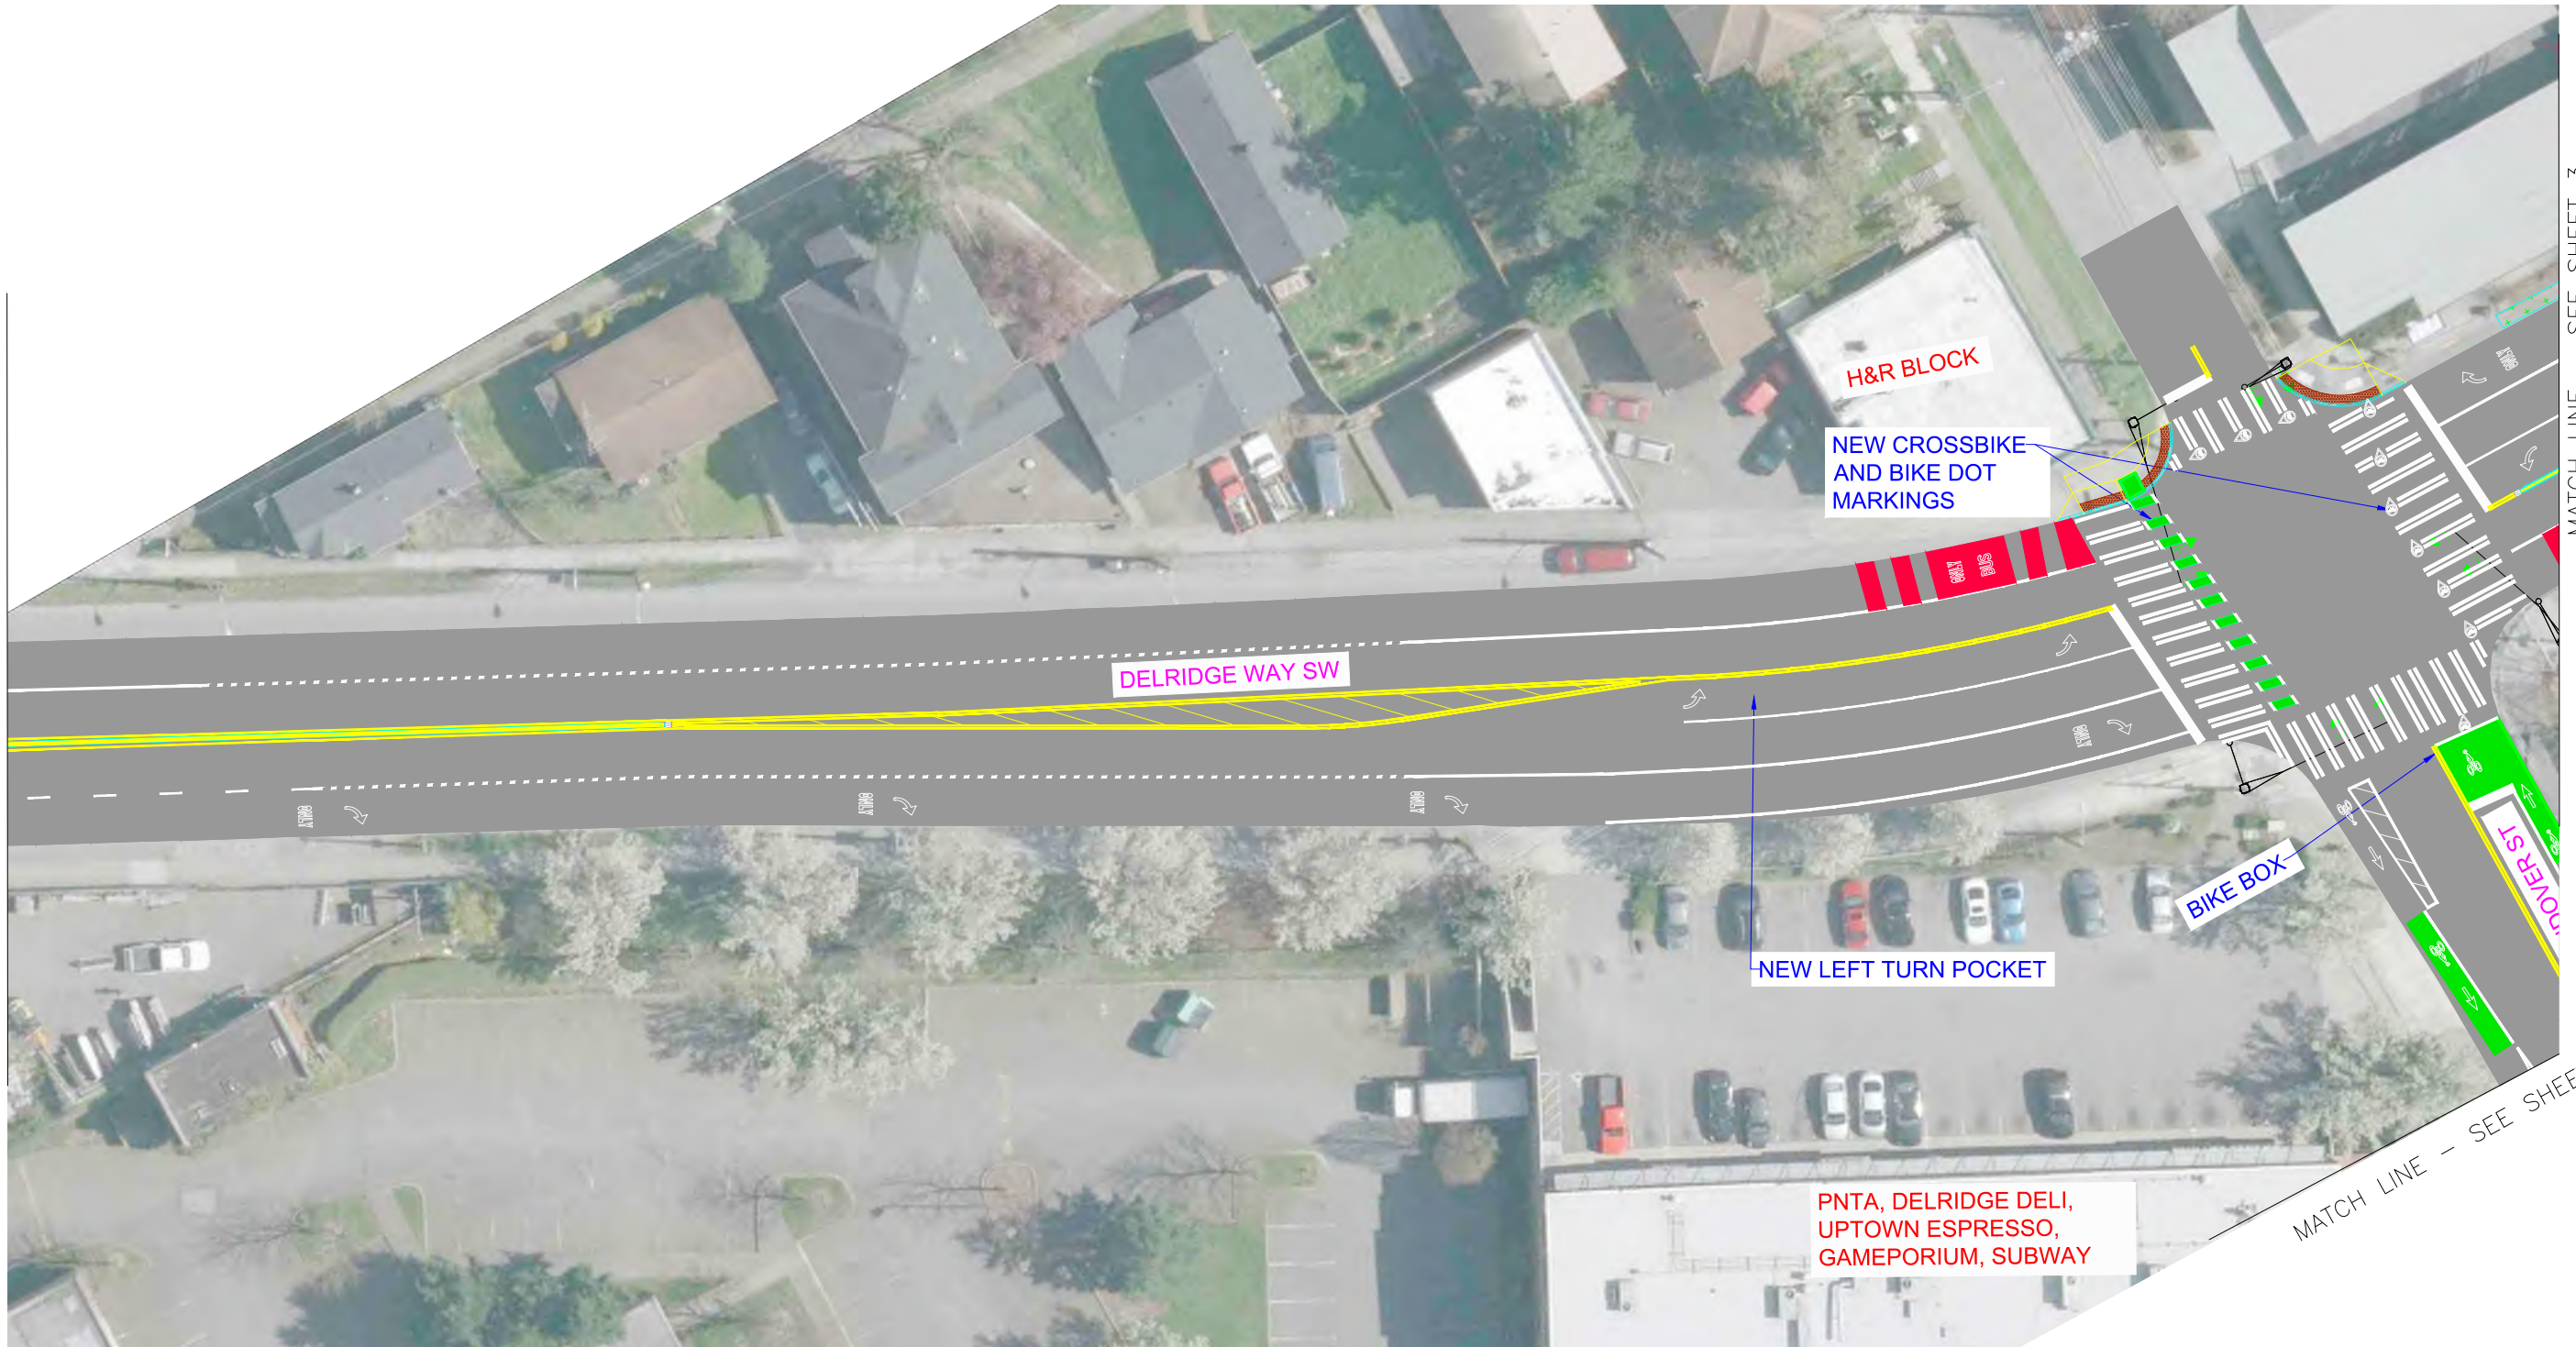

MATCH LINE - SEE SHEET 3


MATCH LINE - SEE SHEET 33




Seattle
Department of
Transportation

CHANN LEGEND:

 24/7 PARKING LANE	 RAPIDRIDE STATION	 RECTANGULAR RAPID FLASHING BEACON
 BIKE CROSSINGS	 SIGNALS	 LANDSCAPING
 NEW CROSSWALKS	 CURB RAMP	 DRIVEWAY
 24/7 BUS LANE	 LANDSCAPE MEDIAN STRIPS	

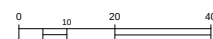


DELDRIDGE WAY SW - RAPIDRIDE H LINE
2 of 32

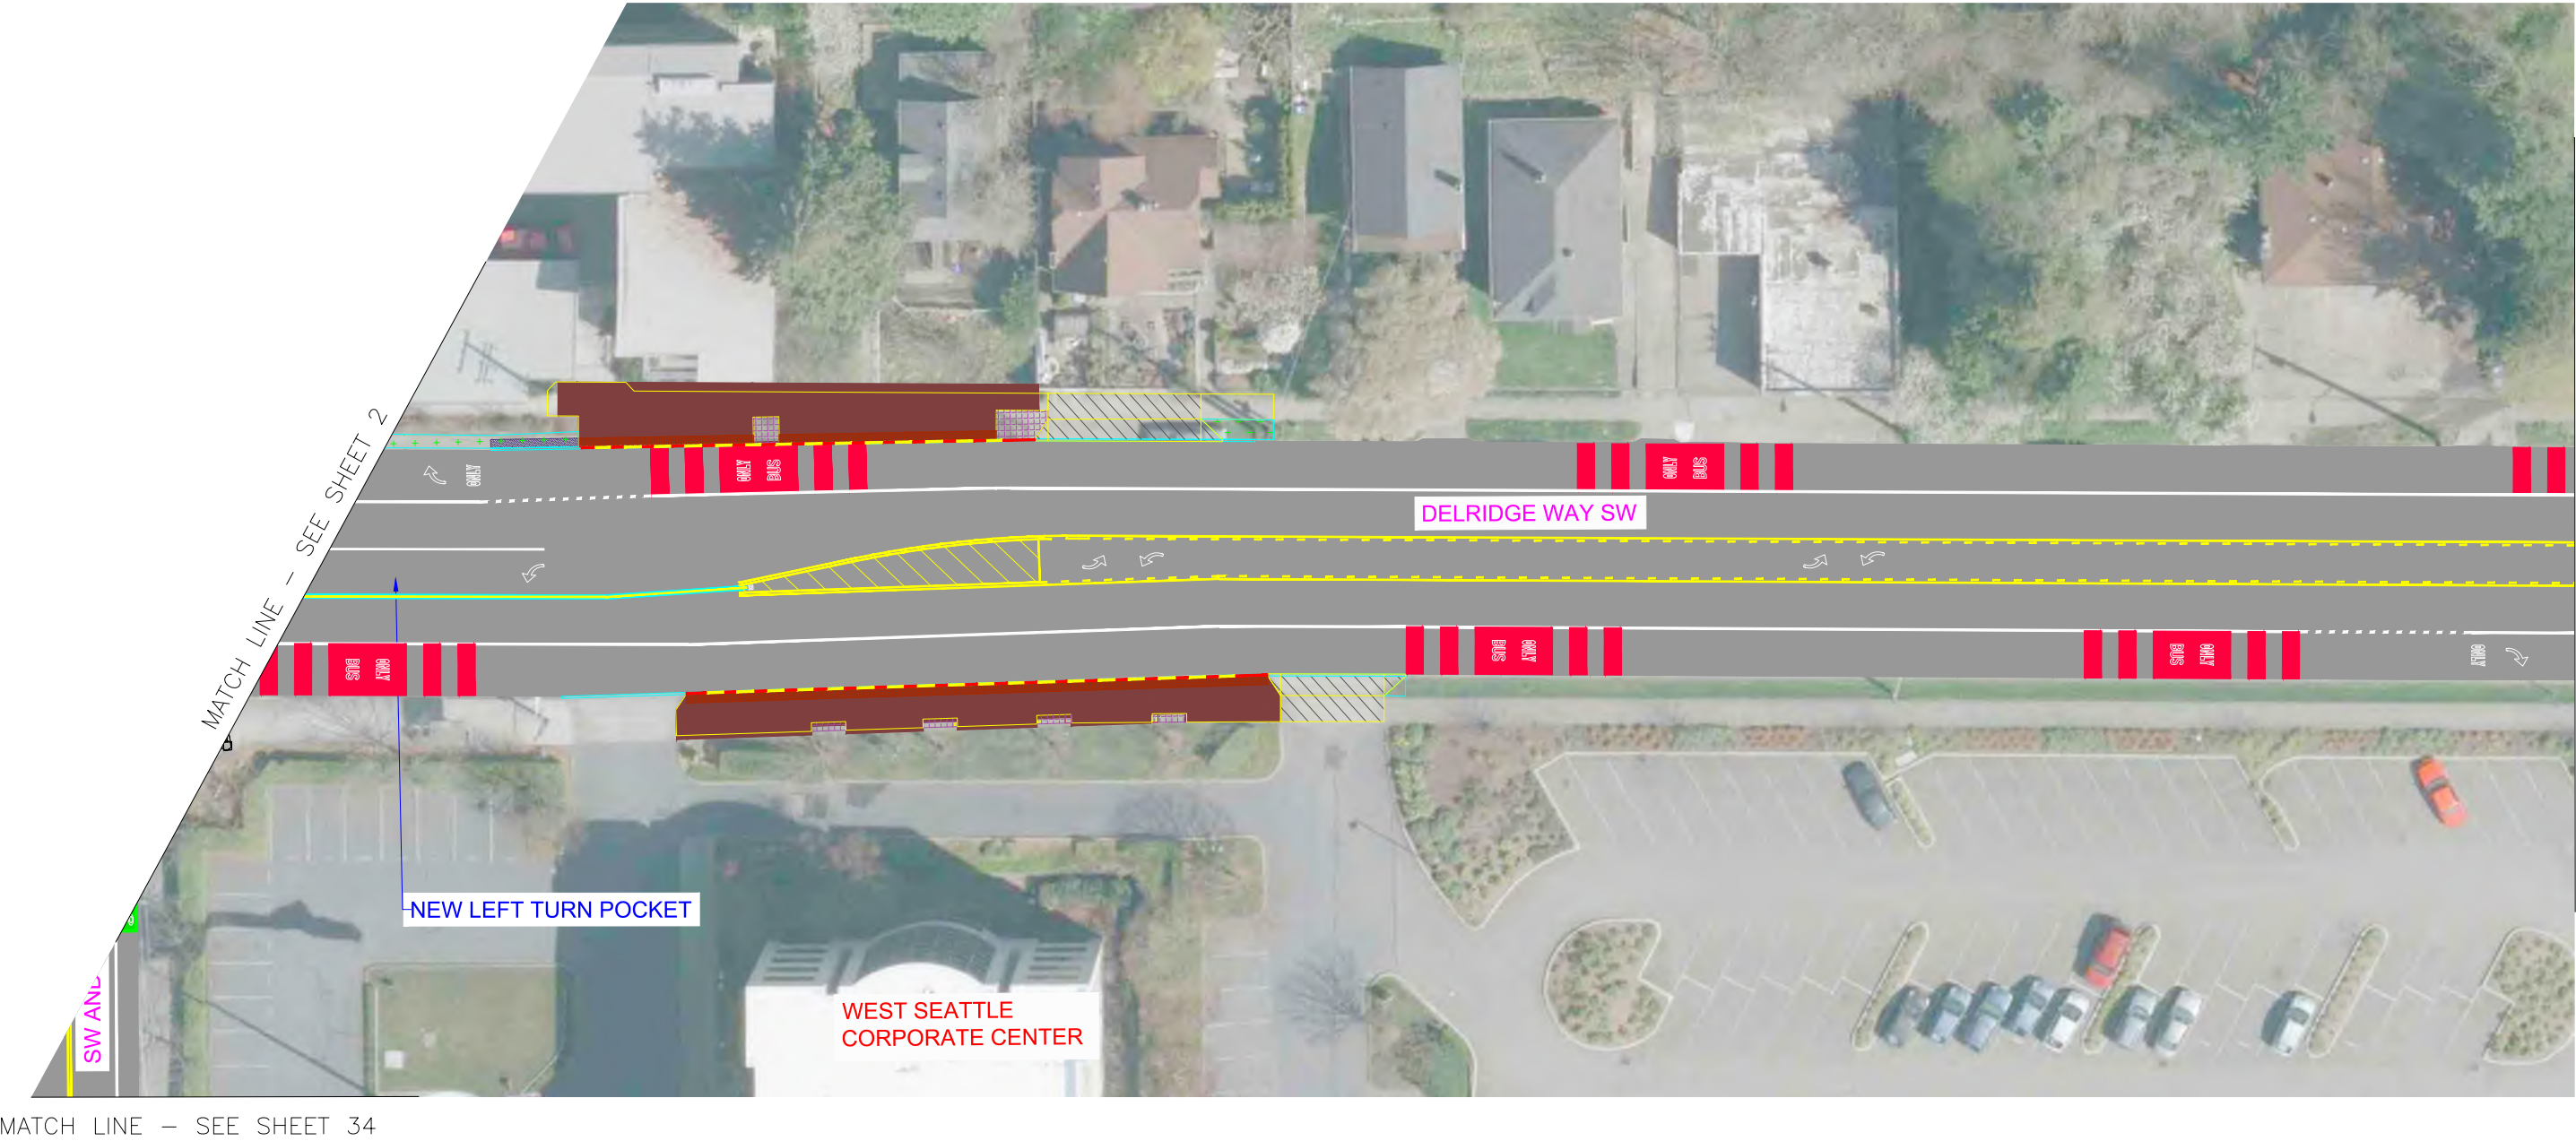

CHANN LEGEND:

- | | | |
|-------------------|-------------------------|-----------------------------------|
| 24/7 PARKING LANE | RAPIDRIDE STATION | RECTANGULAR RAPID FLASHING BEACON |
| BIKE CROSSINGS | SIGNALS | LANDSCAPING |
| NEW CROSSWALKS | CURB RAMP | DRIVEWAY |
| 24/7 BUS LANE | LANDSCAPE MEDIAN STRIPS | |

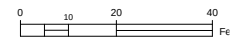

MATCH LINE - SEE SHEET 3


MATCH LINE - SEE SHEET 5



CHANN LEGEND:


- | | |
|--|---|
|  24/7 PARKING LANE |  RAPIDRIDE STATION |
|  BIKE CROSSINGS |  SIGNALS |
|  NEW CROSSWALKS |  CURB RAMP |
|  24/7 BUS LANE |  LANDSCAPE MEDIAN STRIPS |

- | | |
|---|---|
|  RECTANGULAR RAPID FLASHING BEACON |  LANDSCAPING |
|  DRIVEWAY | |

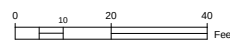

MATCH LINE - SEE SHEET 4

MATCH LINE - SEE SHEET 6

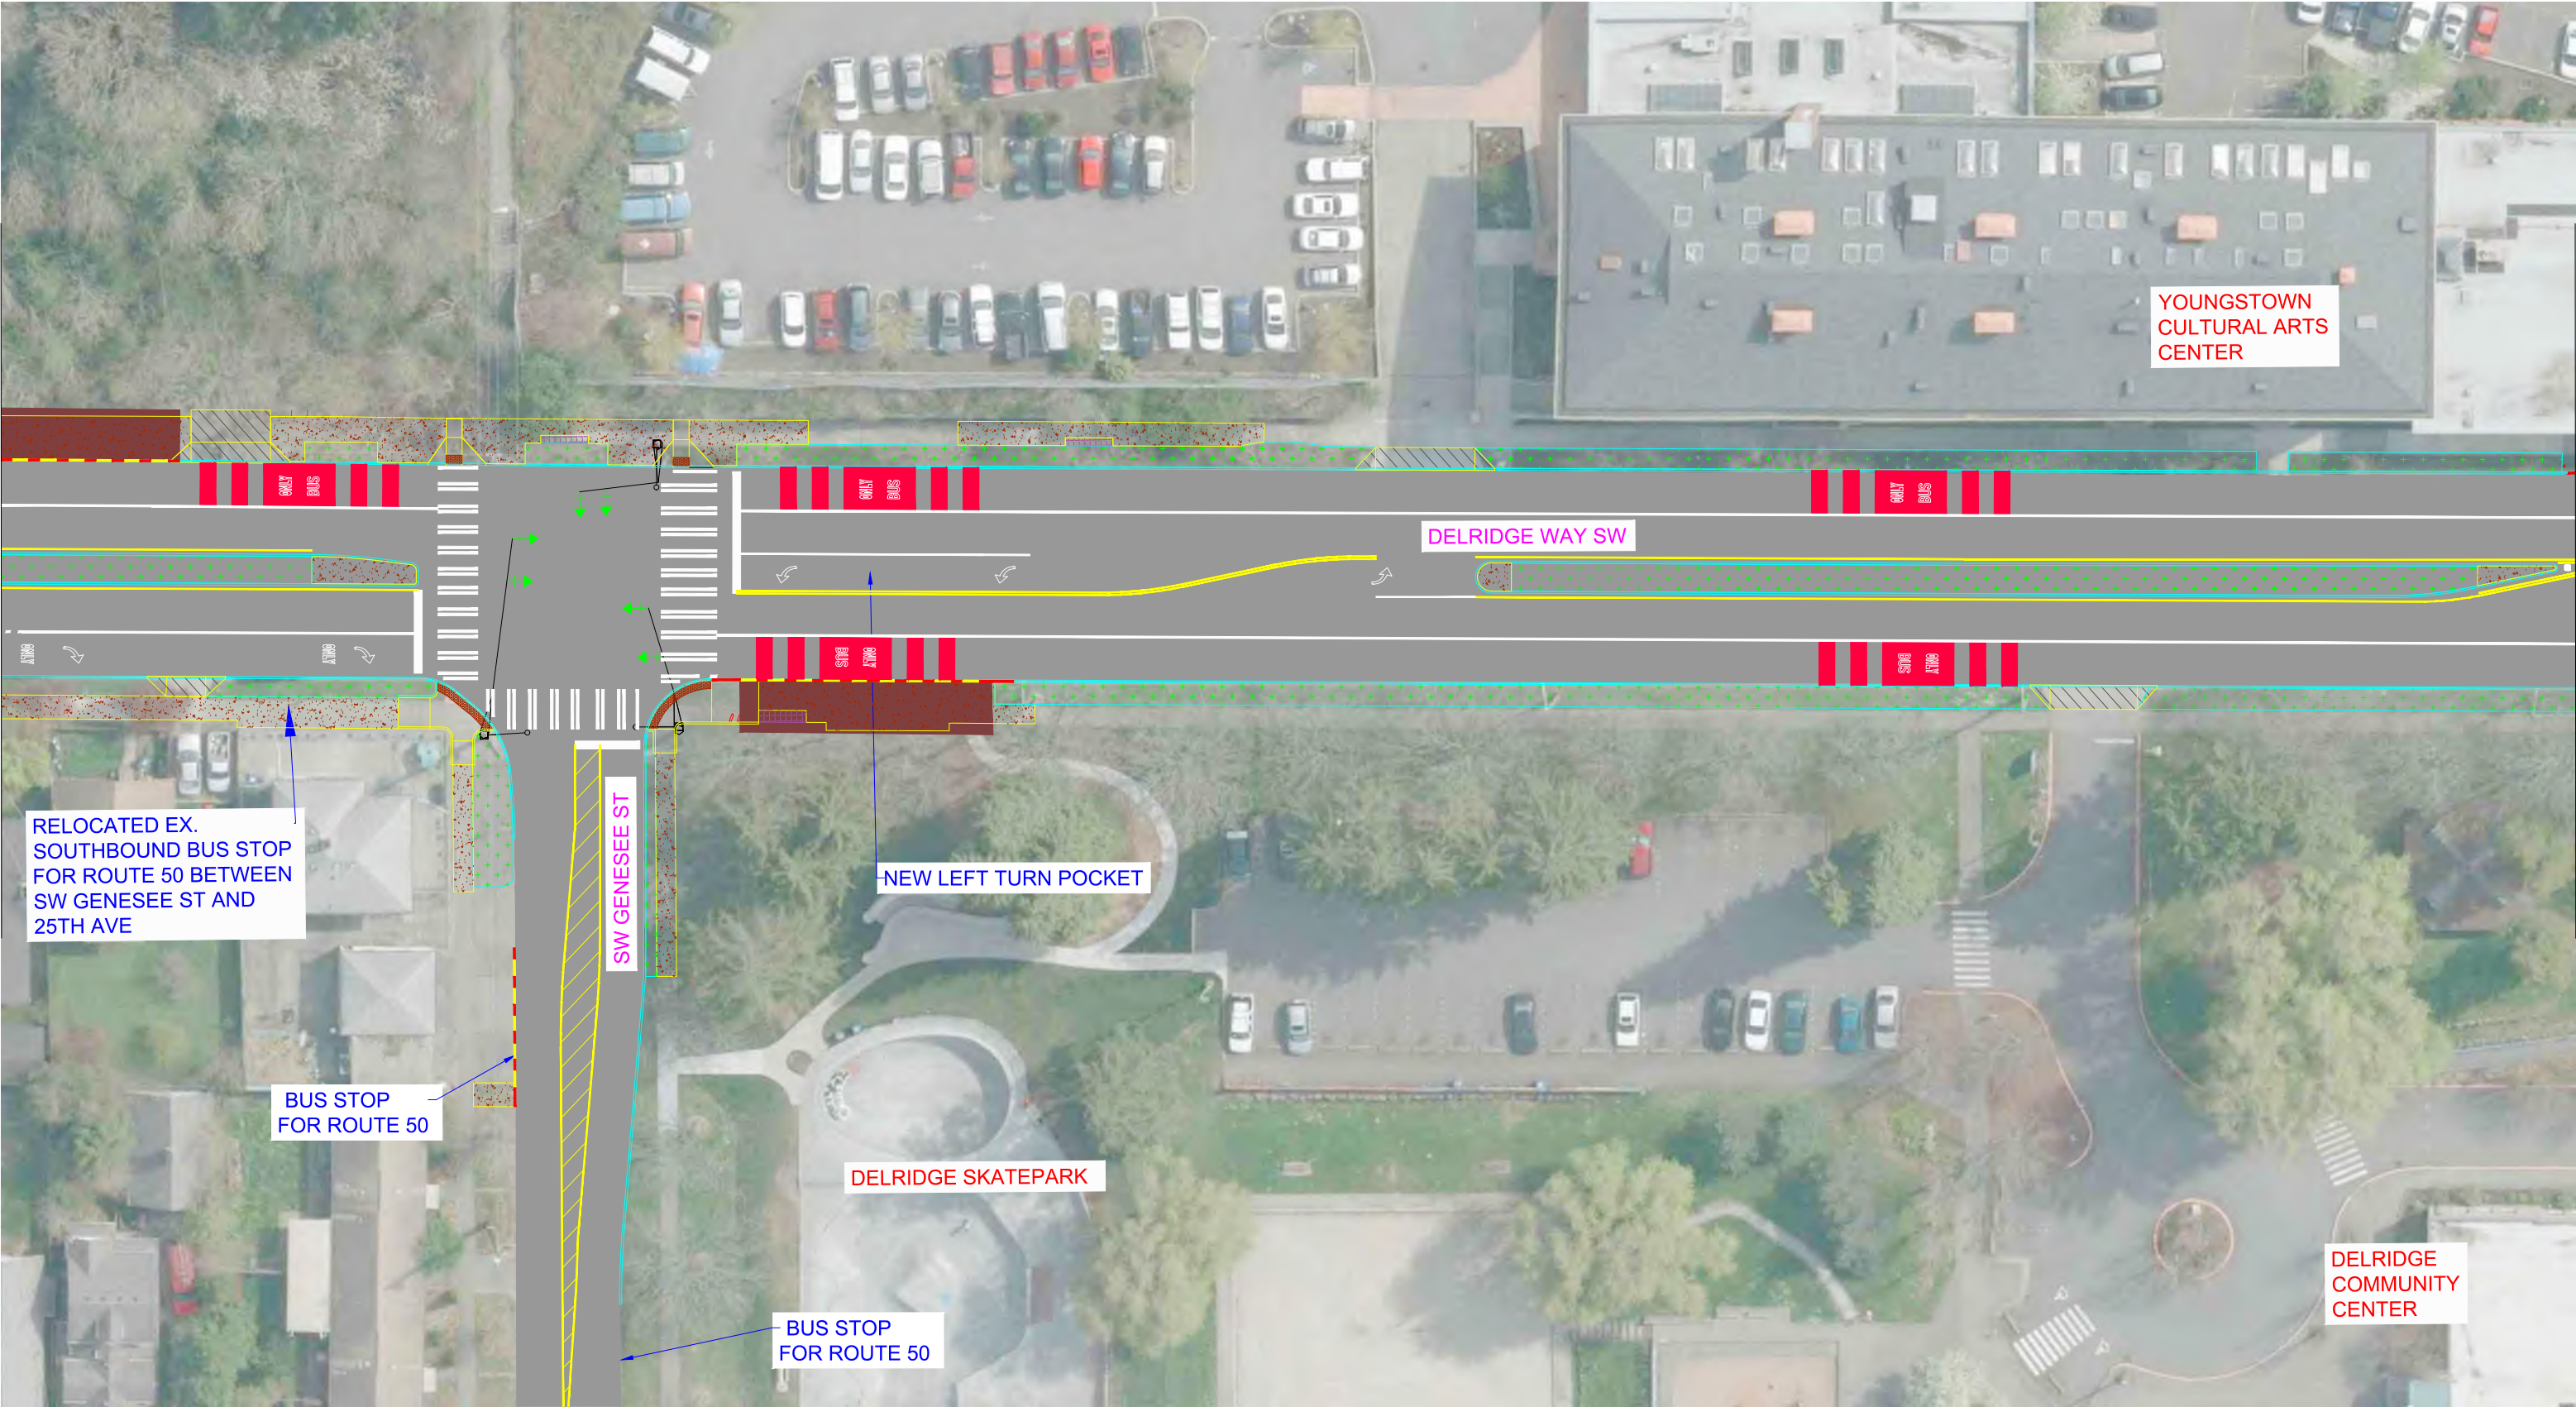


CHANN LEGEND:

- | | | |
|-------------------|-------------------------|-----------------------------------|
| 24/7 PARKING LANE | RAPIDRIDE STATION | RECTANGULAR RAPID FLASHING BEACON |
| BIKE CROSSINGS | SIGNALS | LANDSCAPING |
| NEW CROSSWALKS | CURB RAMP | DRIVEWAY |
| 24/7 BUS LANE | LANDSCAPE MEDIAN STRIPS | |



DELRIERGE WAY SW - RAPIDRIDE H LINE
5 of 32

MATCH LINE - SEE SHEET 5

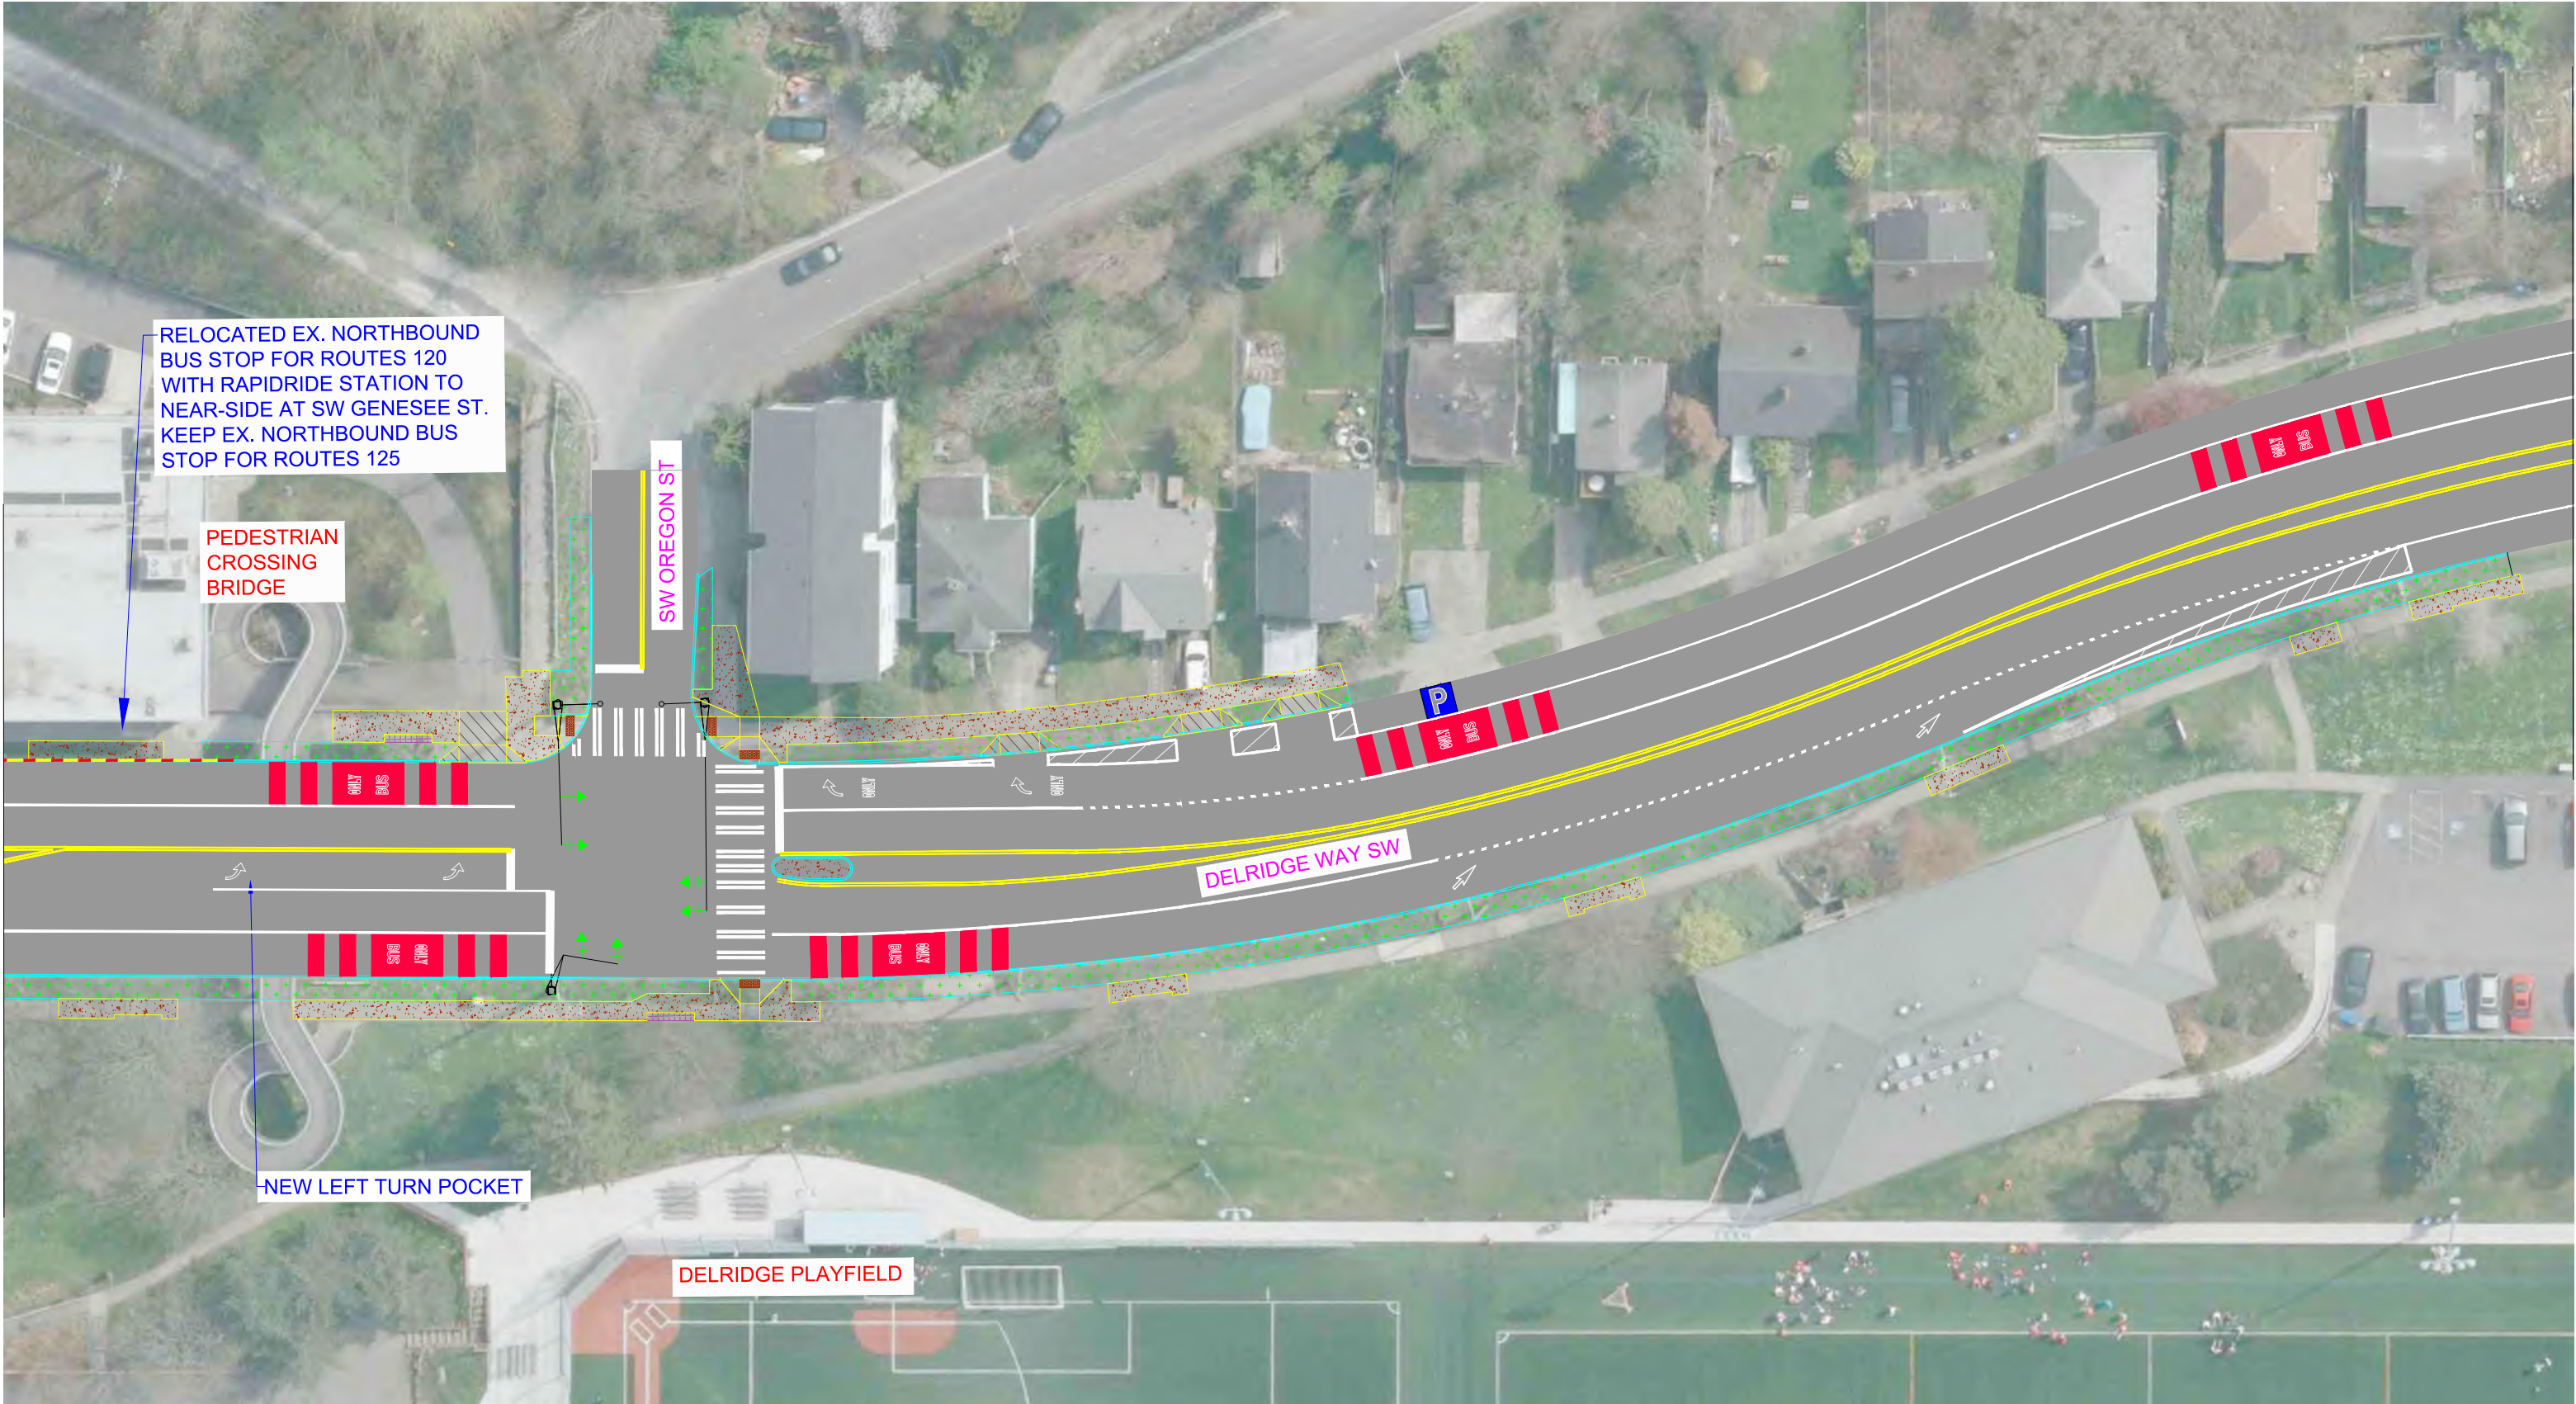

MATCH LINE - SEE SHEET 7



Seattle
Department of
Transportation

CHANN LEGEND:

- | | | |
|---|---|---|
|  24/7 PARKING LANE |  RAPIDRIDE STATION |  RECTANGULAR RAPID FLASHING BEACON |
|  BIKE CROSSINGS |  SIGNALS |  LANDSCAPING |
|  NEW CROSSWALKS |  CURB RAMP |  DRIVEWAY |
|  24/7 BUS LANE |  LANDSCAPE MEDIAN STRIPS | |



DELRIAGE WAY SW - RAPIDRIDE H LINE
6 of 32

