

This aerial photograph shows the intersection of Delridge Way SW and SW Hudson St. The image is overlaid with various colored lines and text boxes indicating proposed traffic improvements. Key features include:

- Delridge Way SW:** A horizontal road running across the middle of the image. It features a central green-paved section with a white dashed line, labeled "SFD EMERGENCY CUT THROUGH".
- SW Hudson St:** A vertical road running down the center of the image, labeled "SW HUDSON ST" in a pink box.
- Proposed Improvements:**
 - NEW LEFT TURN POCKET:** Indicated by blue arrows pointing to green-paved areas at the intersections.
 - NEW CURB BULB:** Indicated by blue arrows pointing to green-paved areas along the curbs.
 - BUS ONLY LANE:** A lane on the left side of Delridge Way SW, labeled "BUS ONLY LANE: M-F, 6-9 AM" and "PARKING: ALL OTHER TIME".
 - DISABLED AMERICAN VETERANS:** A red text box pointing to a green-paved area on the left side of the intersection.
 - ANGIE NORWOOD BROWNE PHOTOGRAPHY:** A red text box pointing to a green-paved area on the right side of the intersection.
- Other Features:**
 - Parking (P):** Blue 'P' symbols are placed along the sides of Delridge Way SW.
 - Green Arrows:** Green arrows indicate the direction of traffic flow for the proposed left-turn pockets.
 - Yellow Dashed Lines:** These lines delineate the boundaries of the proposed green-paved areas.


This aerial photograph shows the intersection of Delridge Way SW and SW Hudson St. The image is overlaid with various colored lines and text boxes indicating proposed traffic improvements. Key features include:

- Delridge Way SW:** A horizontal road running across the middle of the image. It features a central green-paved section with a dashed white line, labeled "SFD EMERGENCY CUT THROUGH".
- SW Hudson St:** A vertical road running down the center of the image, labeled "SW HUDSON ST" in a pink box.
- Proposed Improvements:**
 - NEW LEFT TURN POCKET:** Indicated by blue arrows pointing to green-paved areas at the intersections.
 - NEW CURB BULB:** Indicated by blue arrows pointing to green-paved areas along the curbs.
 - BUS ONLY LANE:** A lane on the left side of Delridge Way SW, labeled "BUS ONLY LANE: M-F, 6-9 AM" and "PARKING: ALL OTHER TIME".
 - DISABLED AMERICAN VETERANS:** A red text box pointing to a green-paved area on the left side of the intersection.
 - ANGIE NORWOOD BROWNE PHOTOGRAPHY:** A red text box pointing to a green-paved area on the right side of the intersection.
- Other Features:**
 - Parking (P):** Blue 'P' signs are visible on both sides of the intersection.
 - Streets:** "DELDRIDGE WAY SW" is labeled in a pink box on the right side of the road.







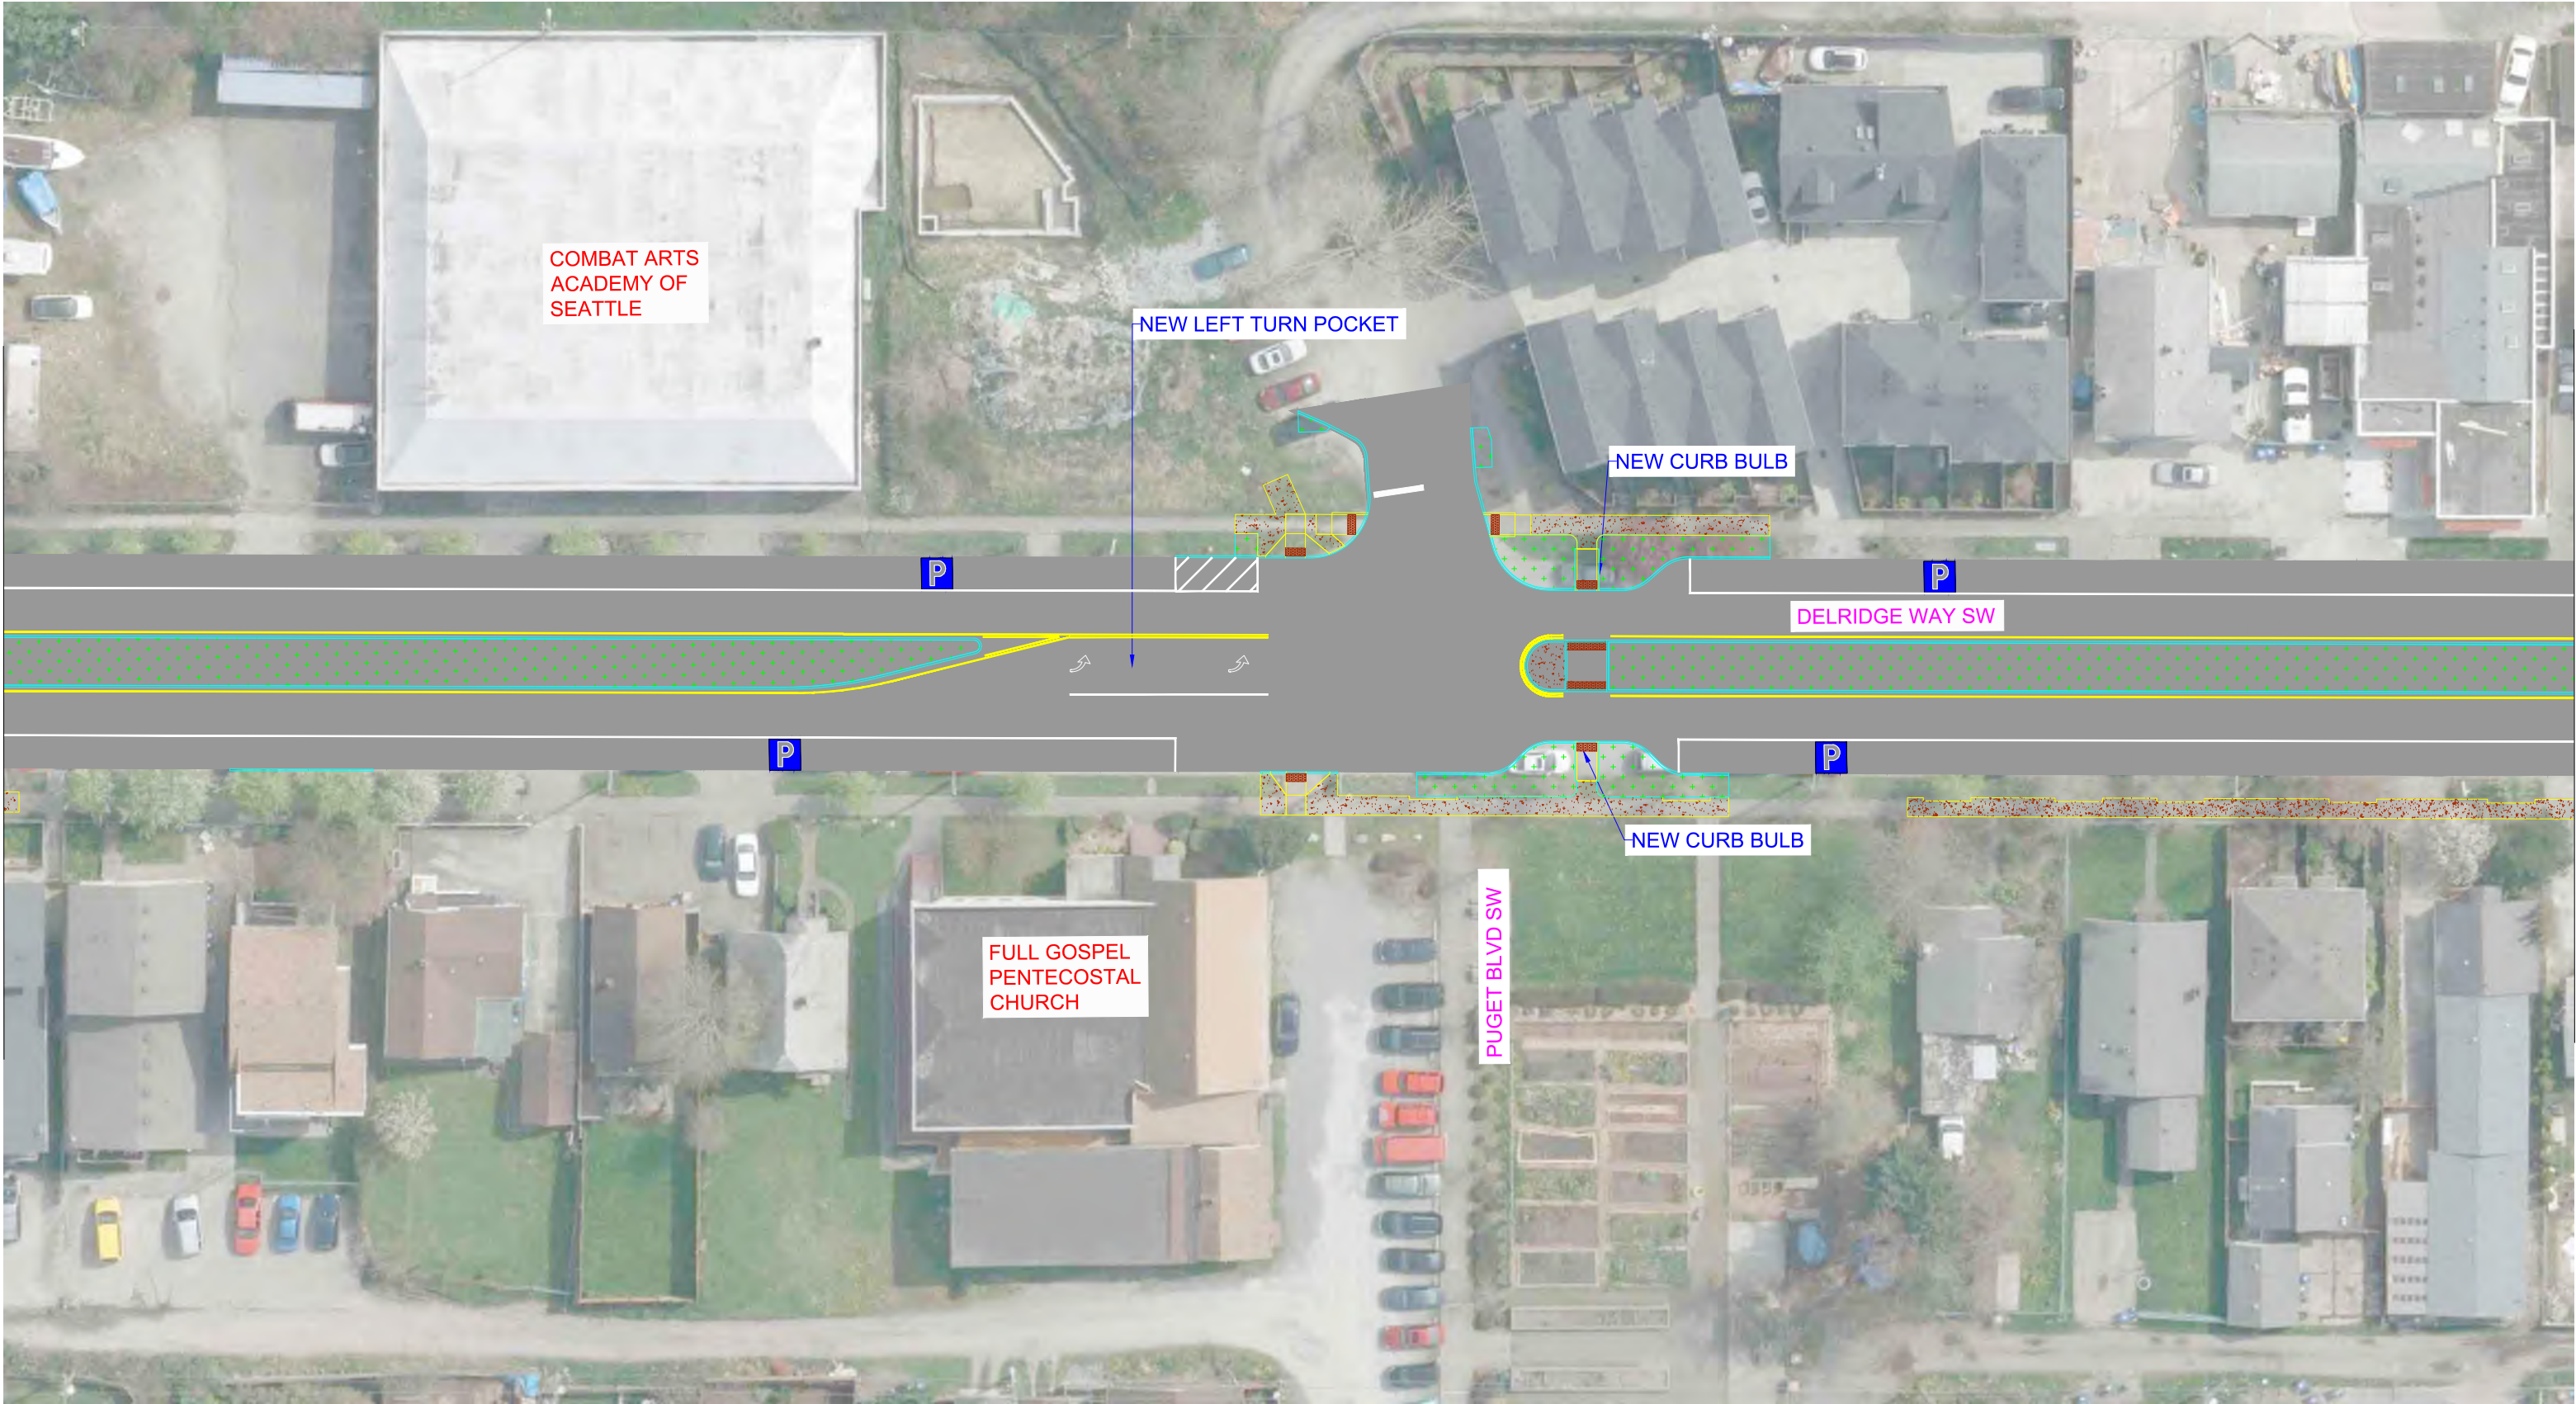




DELRIDGE WAY SW - RAPIDRIDE H LINE
9 of 32




Seattle
Department of
Transportation




CHANN LEGEND:

 24/7 PARKING LANE	 RAPIDRIDE STATION	 RECTANGULAR RAPID FLASHING BEACON
 BIKE CROSSINGS	 SIGNALS	 LANDSCAPING
 NEW CROSSWALKS	 CURB RAMP	 DRIVEWAY
 24/7 BUS LANE	 LANDSCAPE MEDIAN STRIPS	

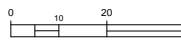

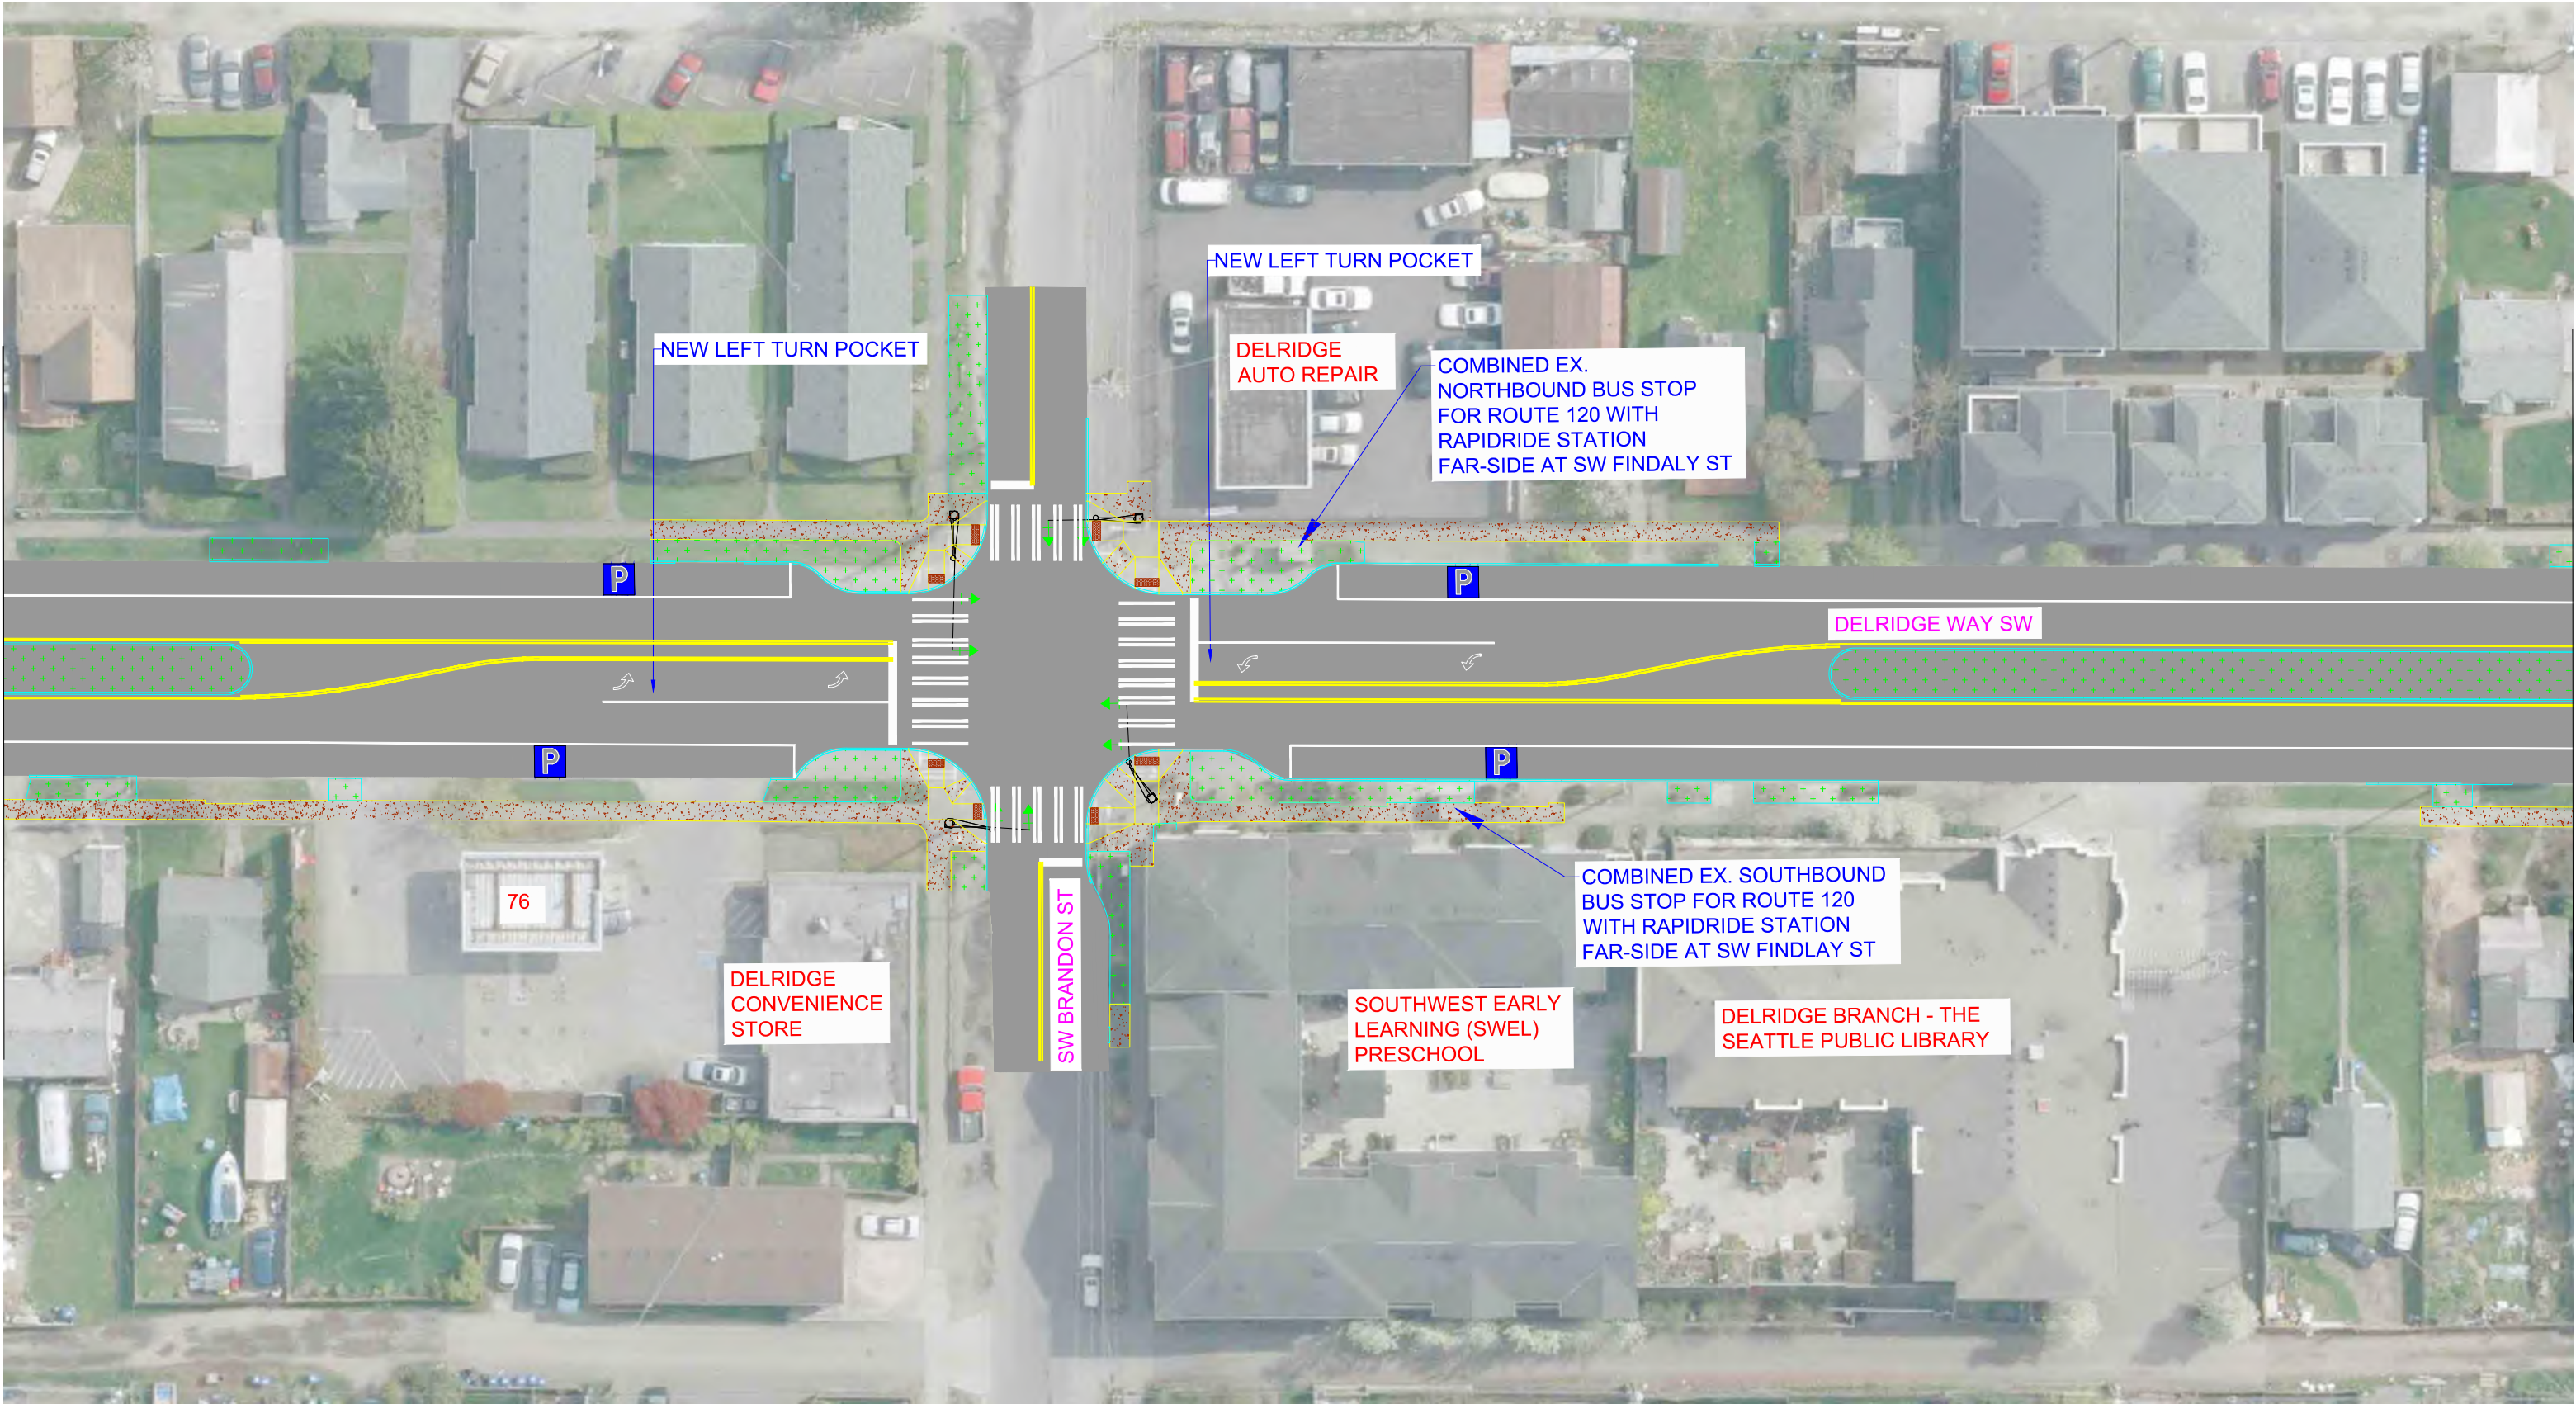


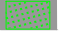







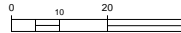
MATCH LINE - SEE SHEET 10




MATCH LINE - SEE SHEET 12

CHANN LEGEND:

- | | | |
|---|---|---|
|  24/7 PARKING LANE |  RAPIDRIDE STATION |  RECTANGULAR RAPID FLASHING BEACON |
|  BIKE CROSSINGS |  SIGNALS |  LANDSCAPING |
|  NEW CROSSWALKS |  CURB RAMP |  DRIVEWAY |
|  24/7 BUS LANE |  LANDSCAPE MEDIAN STRIPS | |



MATCH LINE - SEE SHEET 12

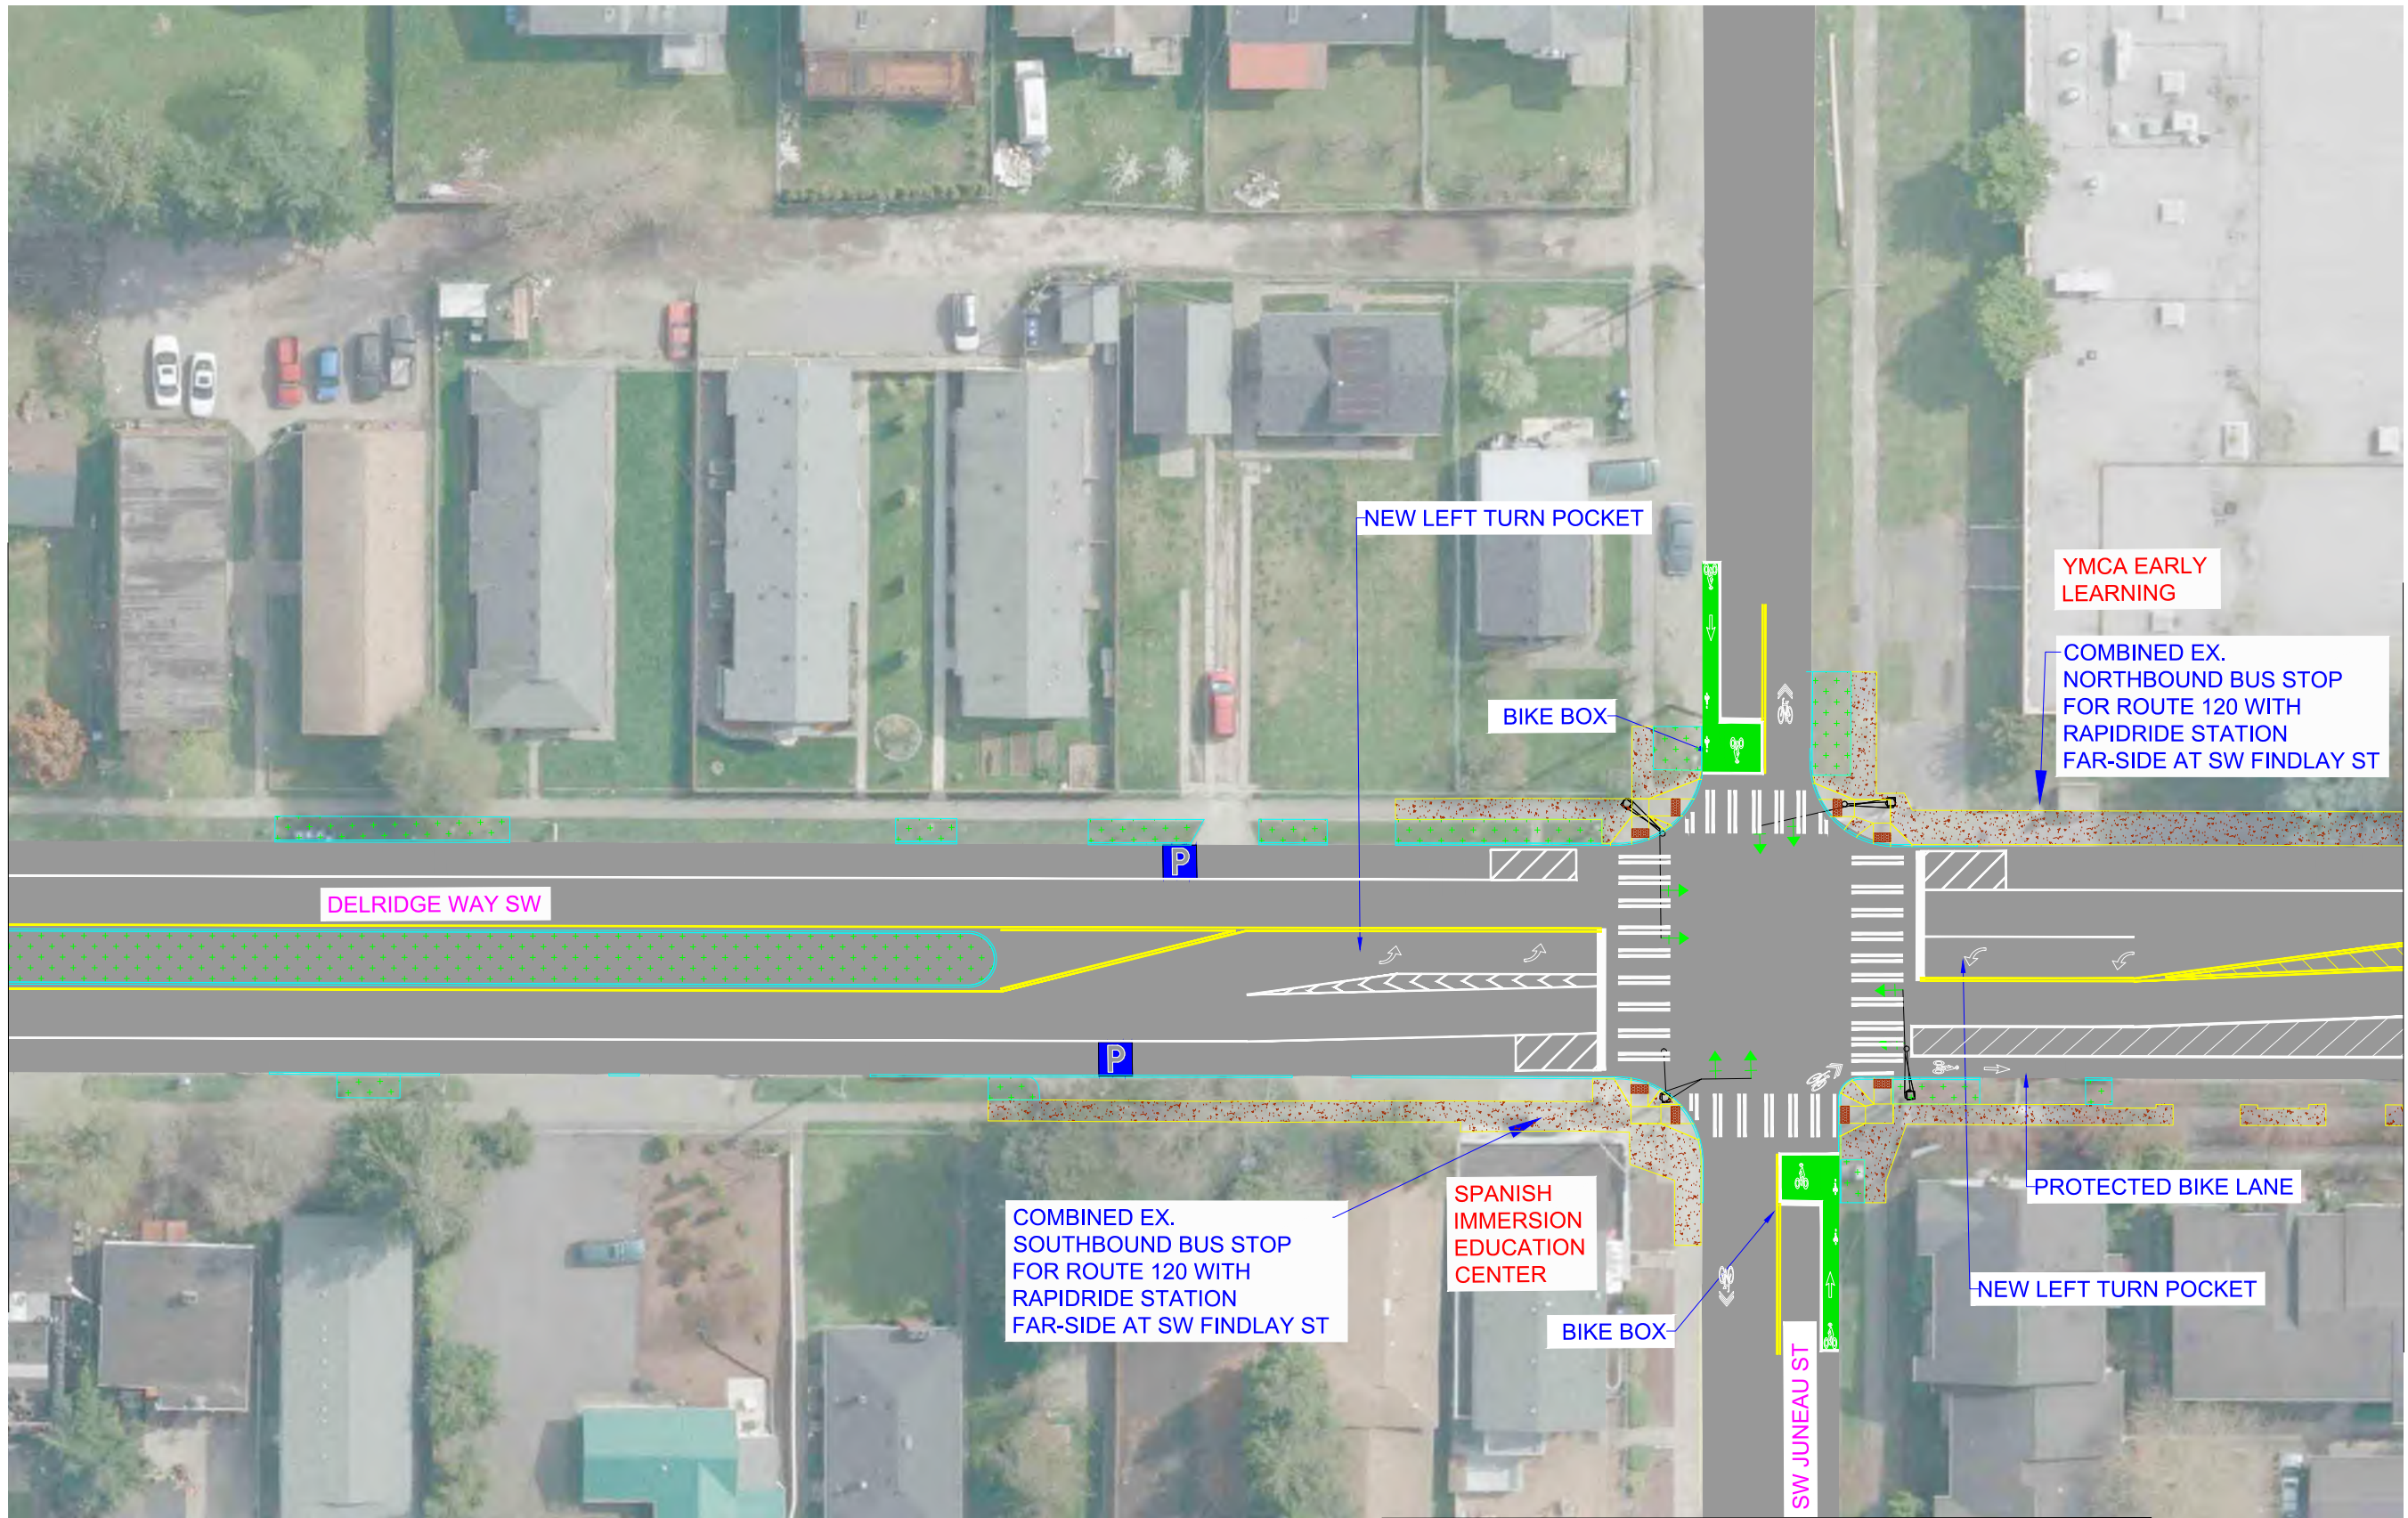

MATCH LINE - SEE SHEET 14

CHANN LEGEND:

- | | | |
|-------------------|-------------------------|-----------------------------------|
| 24/7 PARKING LANE | RAPIDRIDE STATION | RECTANGULAR RAPID FLASHING BEACON |
| BIKE CROSSINGS | SIGNALS | LANDSCAPING |
| NEW CROSSWALKS | CURB RAMP | DRIVEWAY |
| 24/7 BUS LANE | LANDSCAPE MEDIAN STRIPS | |

MATCH LINE - SEE SHEET 43