

MATCH LINE — SEE SHEET 8




MATCH LINE — SEE SHEET 10

MATCH LINE — SEE SHEET 34


PAVING LEGEND

- |  |                                |  |                                  |
|--|--------------------------------|--|----------------------------------|
|  | ASPHALT FULL DEPTH REPLACEMENT |  | CONCRETE DRIVEWAY                |
|  | CONCRETE STREET                |  | ASPHALT OVERLAY/SPOT REPLACEMENT |
|  | LANDSCAPING                    |  | SIDEWALK                         |
|  | RAPIDRIDE STATION              |  |                                  |

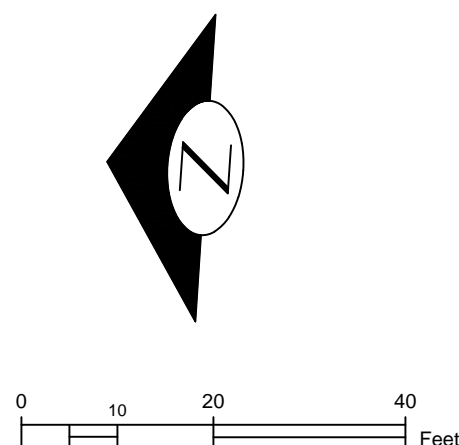



MATCH LINE - SEE SHEET 9

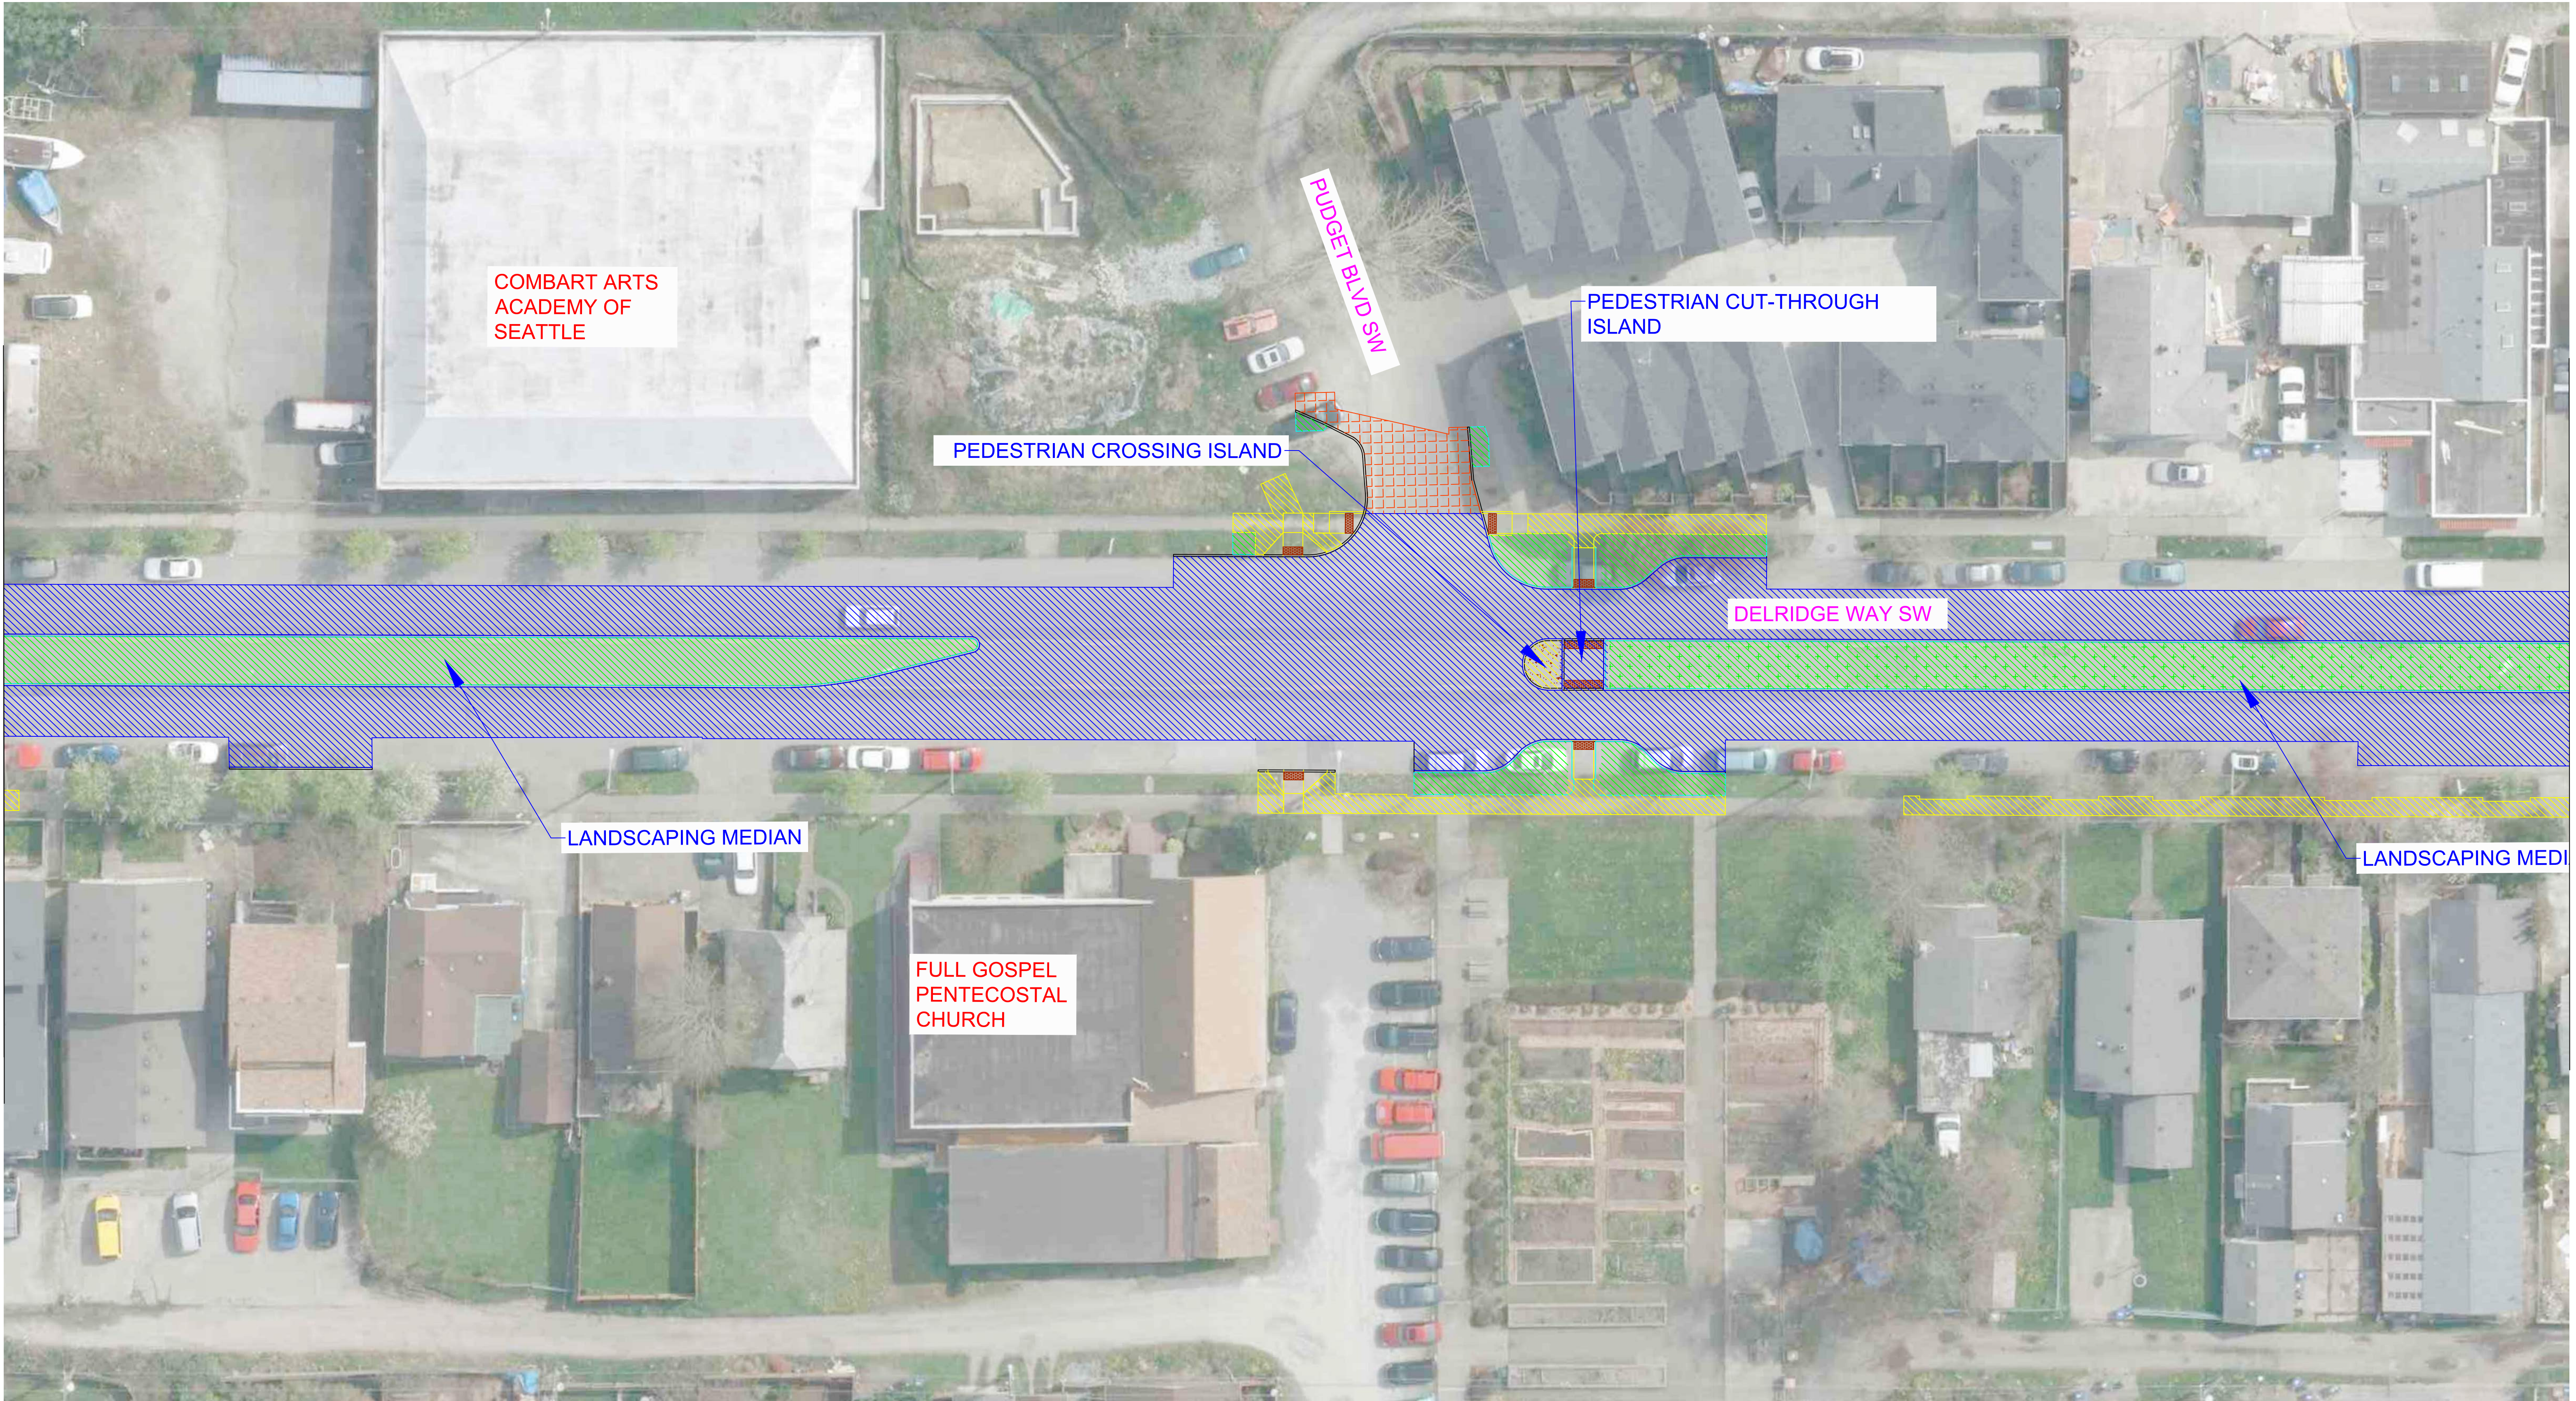









MATCH LINE - SEE SHEET 11



**Seattle**  
Department of  
Transportation

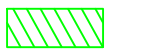PAVING LEGEND

- |   |                                |   |                                  |
|---|--------------------------------|---|----------------------------------|
|  | ASPHALT FULL DEPTH REPLACEMENT |  | CONCRETE DRIVEWAY                |
|  | CONCRETE STREET                |  | ASPHALT OVERLAY/SPOT REPLACEMENT |
|  | LANDSCAPING                    |  | SIDEWALK                         |
|  | RAPIDRIDE STATION              |   |                                  |

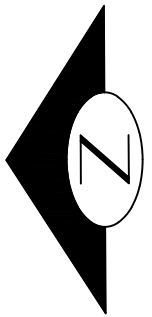


0 10 20 40  
Feet

DELDRIDGE WAY SW - RAPIDRIDE H LINE  
10 OF 35



MATCH LINE - SEE SHEET 10

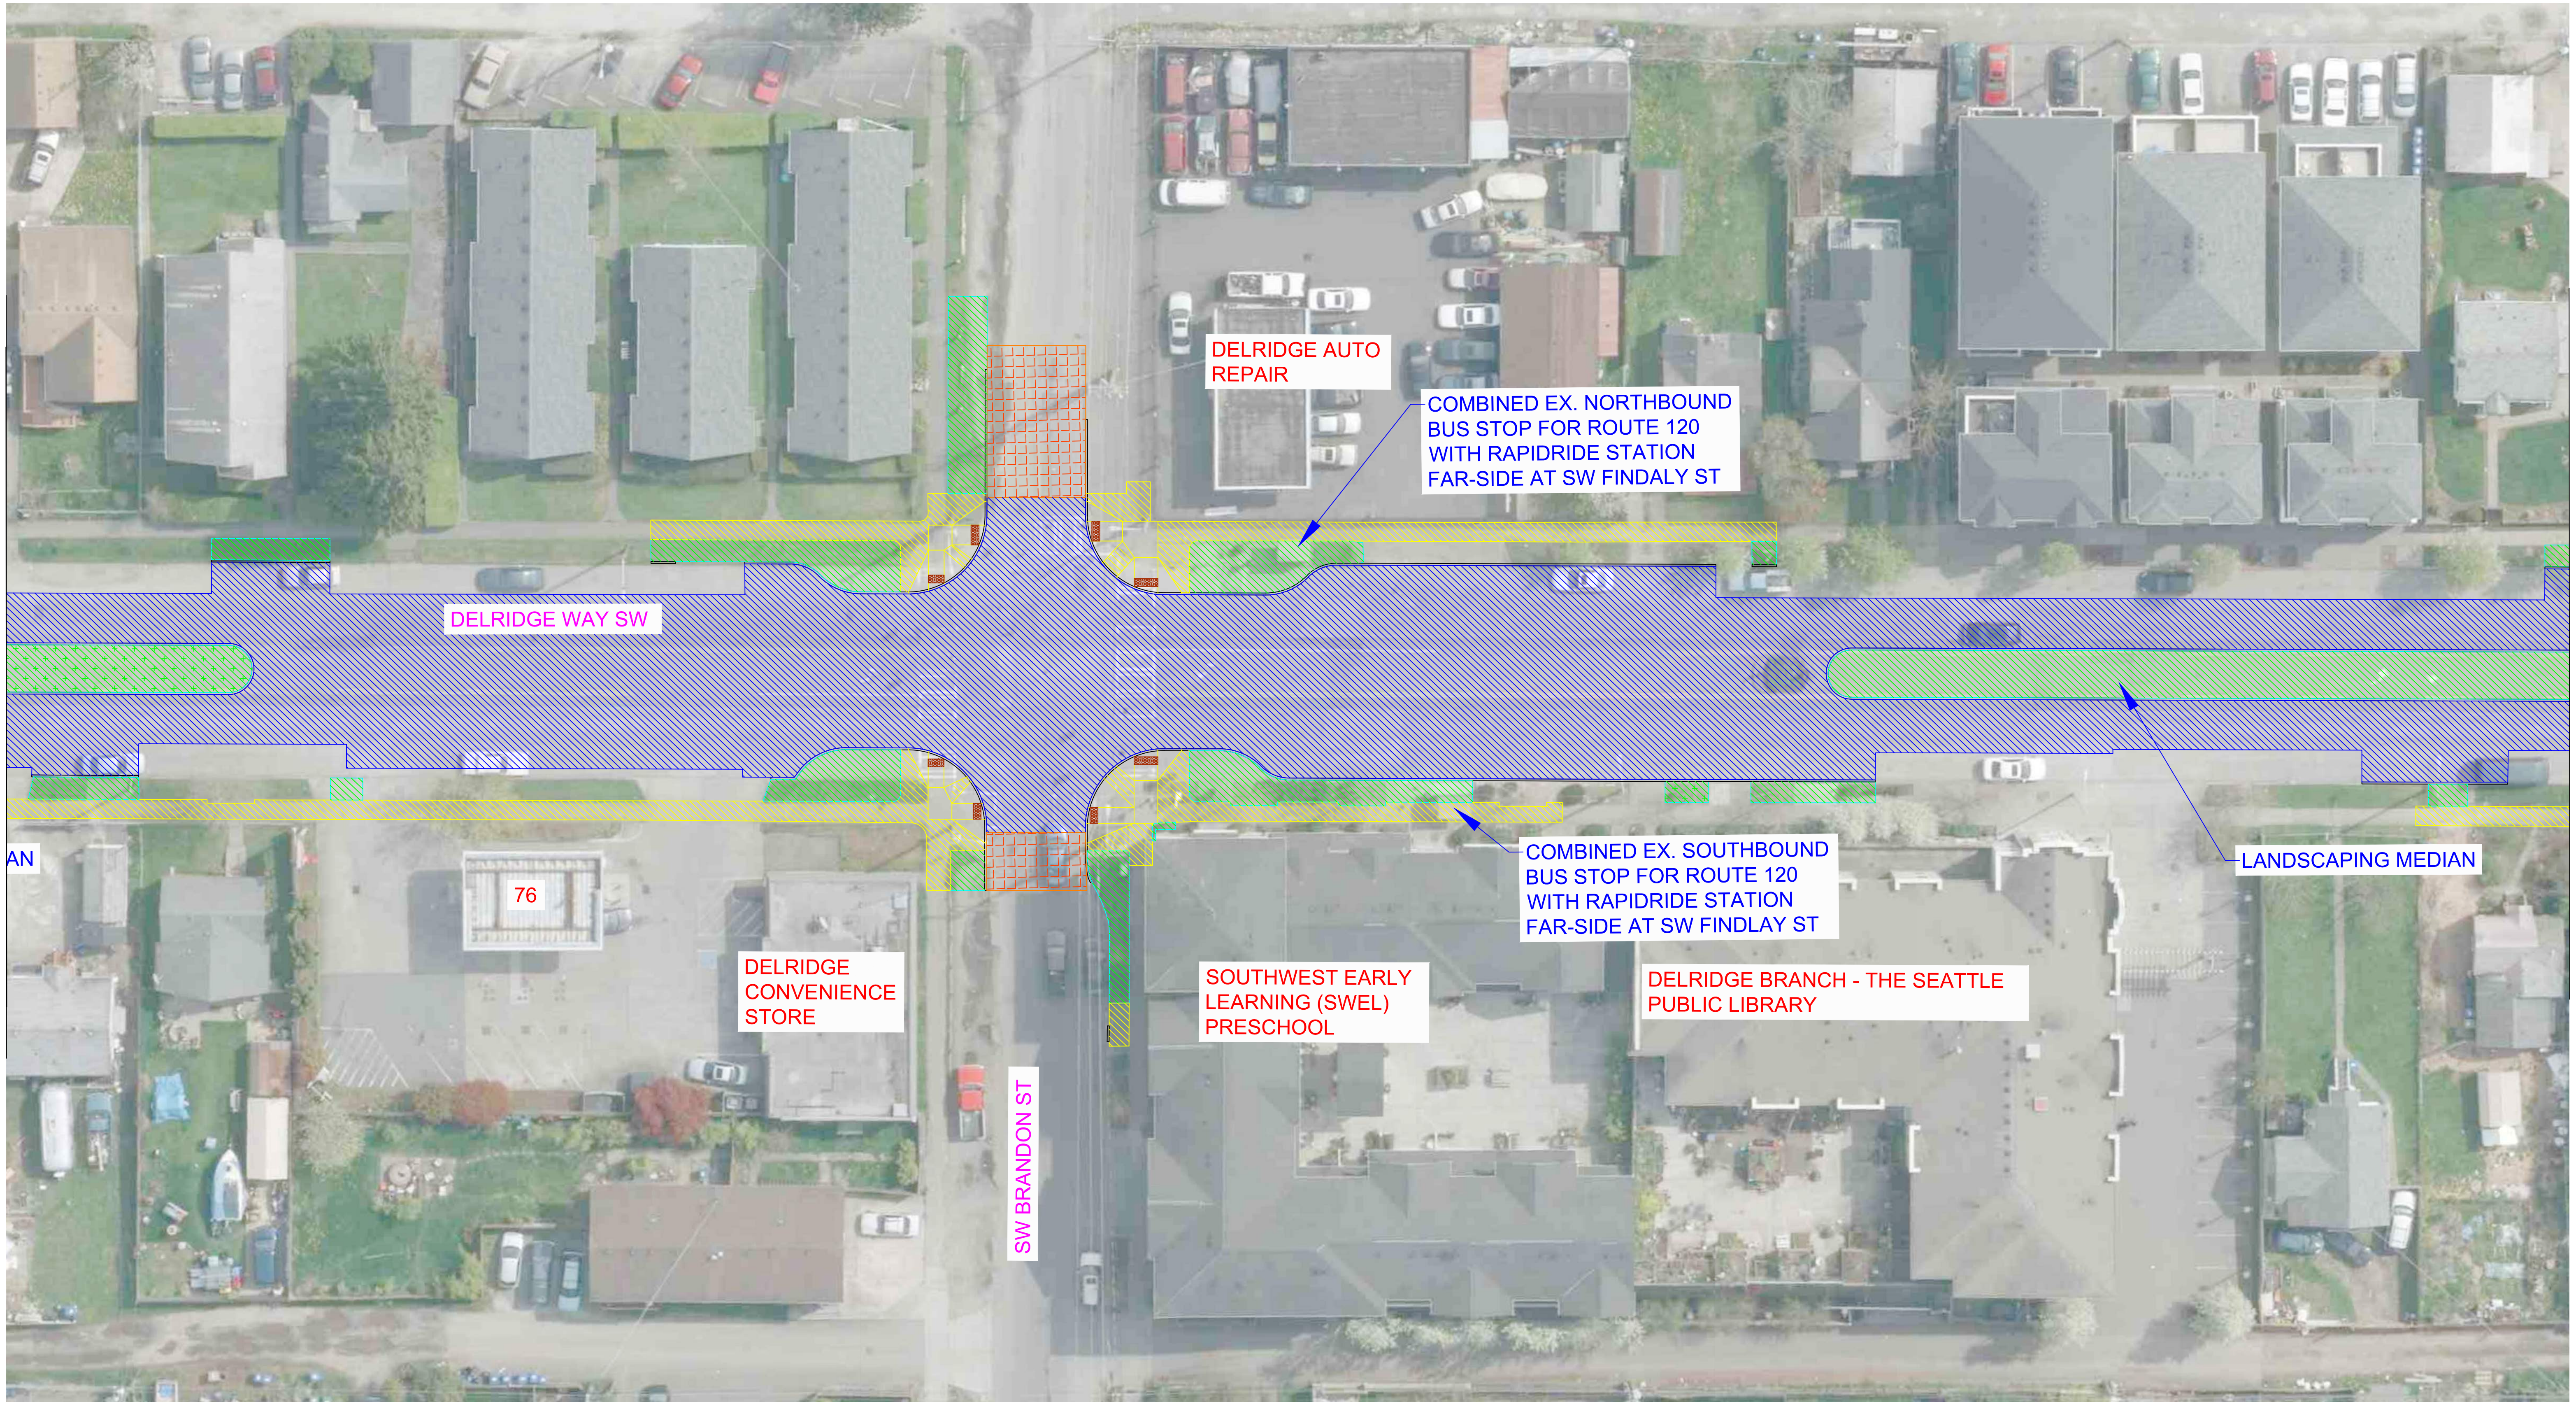

MATCH LINE - SEE SHEET 12



**Seattle**  
Department of  
Transportation

PAVING LEGEND

- |  |                                |  |                                  |
|--|--------------------------------|--|----------------------------------|
|  | ASPHALT FULL DEPTH REPLACEMENT |  | CONCRETE DRIVEWAY                |
|  | CONCRETE STREET                |  | ASPHALT OVERLAY/SPOT REPLACEMENT |
|  | LANDSCAPING                    |  | SIDEWALK                         |
|  | RAPIDRIDE STATION              |  |                                  |



0 10 20 40  
Feet

DELDRIDGE WAY SW - RAPIDRIDE H LINE  
11 OF 35



MATCH LINE - SEE SHEET 11


MATCH LINE - SEE SHEET 13



**Seattle**  
Department of  
Transportation

#### PAVING LEGEND

- |  |                                |  |                                  |
|--|--------------------------------|--|----------------------------------|
|  | ASPHALT FULL DEPTH REPLACEMENT |  | CONCRETE DRIVEWAY                |
|  | CONCRETE STREET                |  | ASPHALT OVERLAY/SPOT REPLACEMENT |
|  | LANDSCAPING                    |  | SIDEWALK                         |
|  | RAPIDRIDE STATION              |  |                                  |

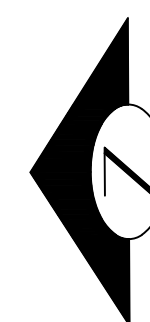


0 10 20 40  
Feet

DELRIDGE WAY SW - RAPIDRIDE H LINE  
12 OF 35



MATCH LINE — SEE SHEET 12

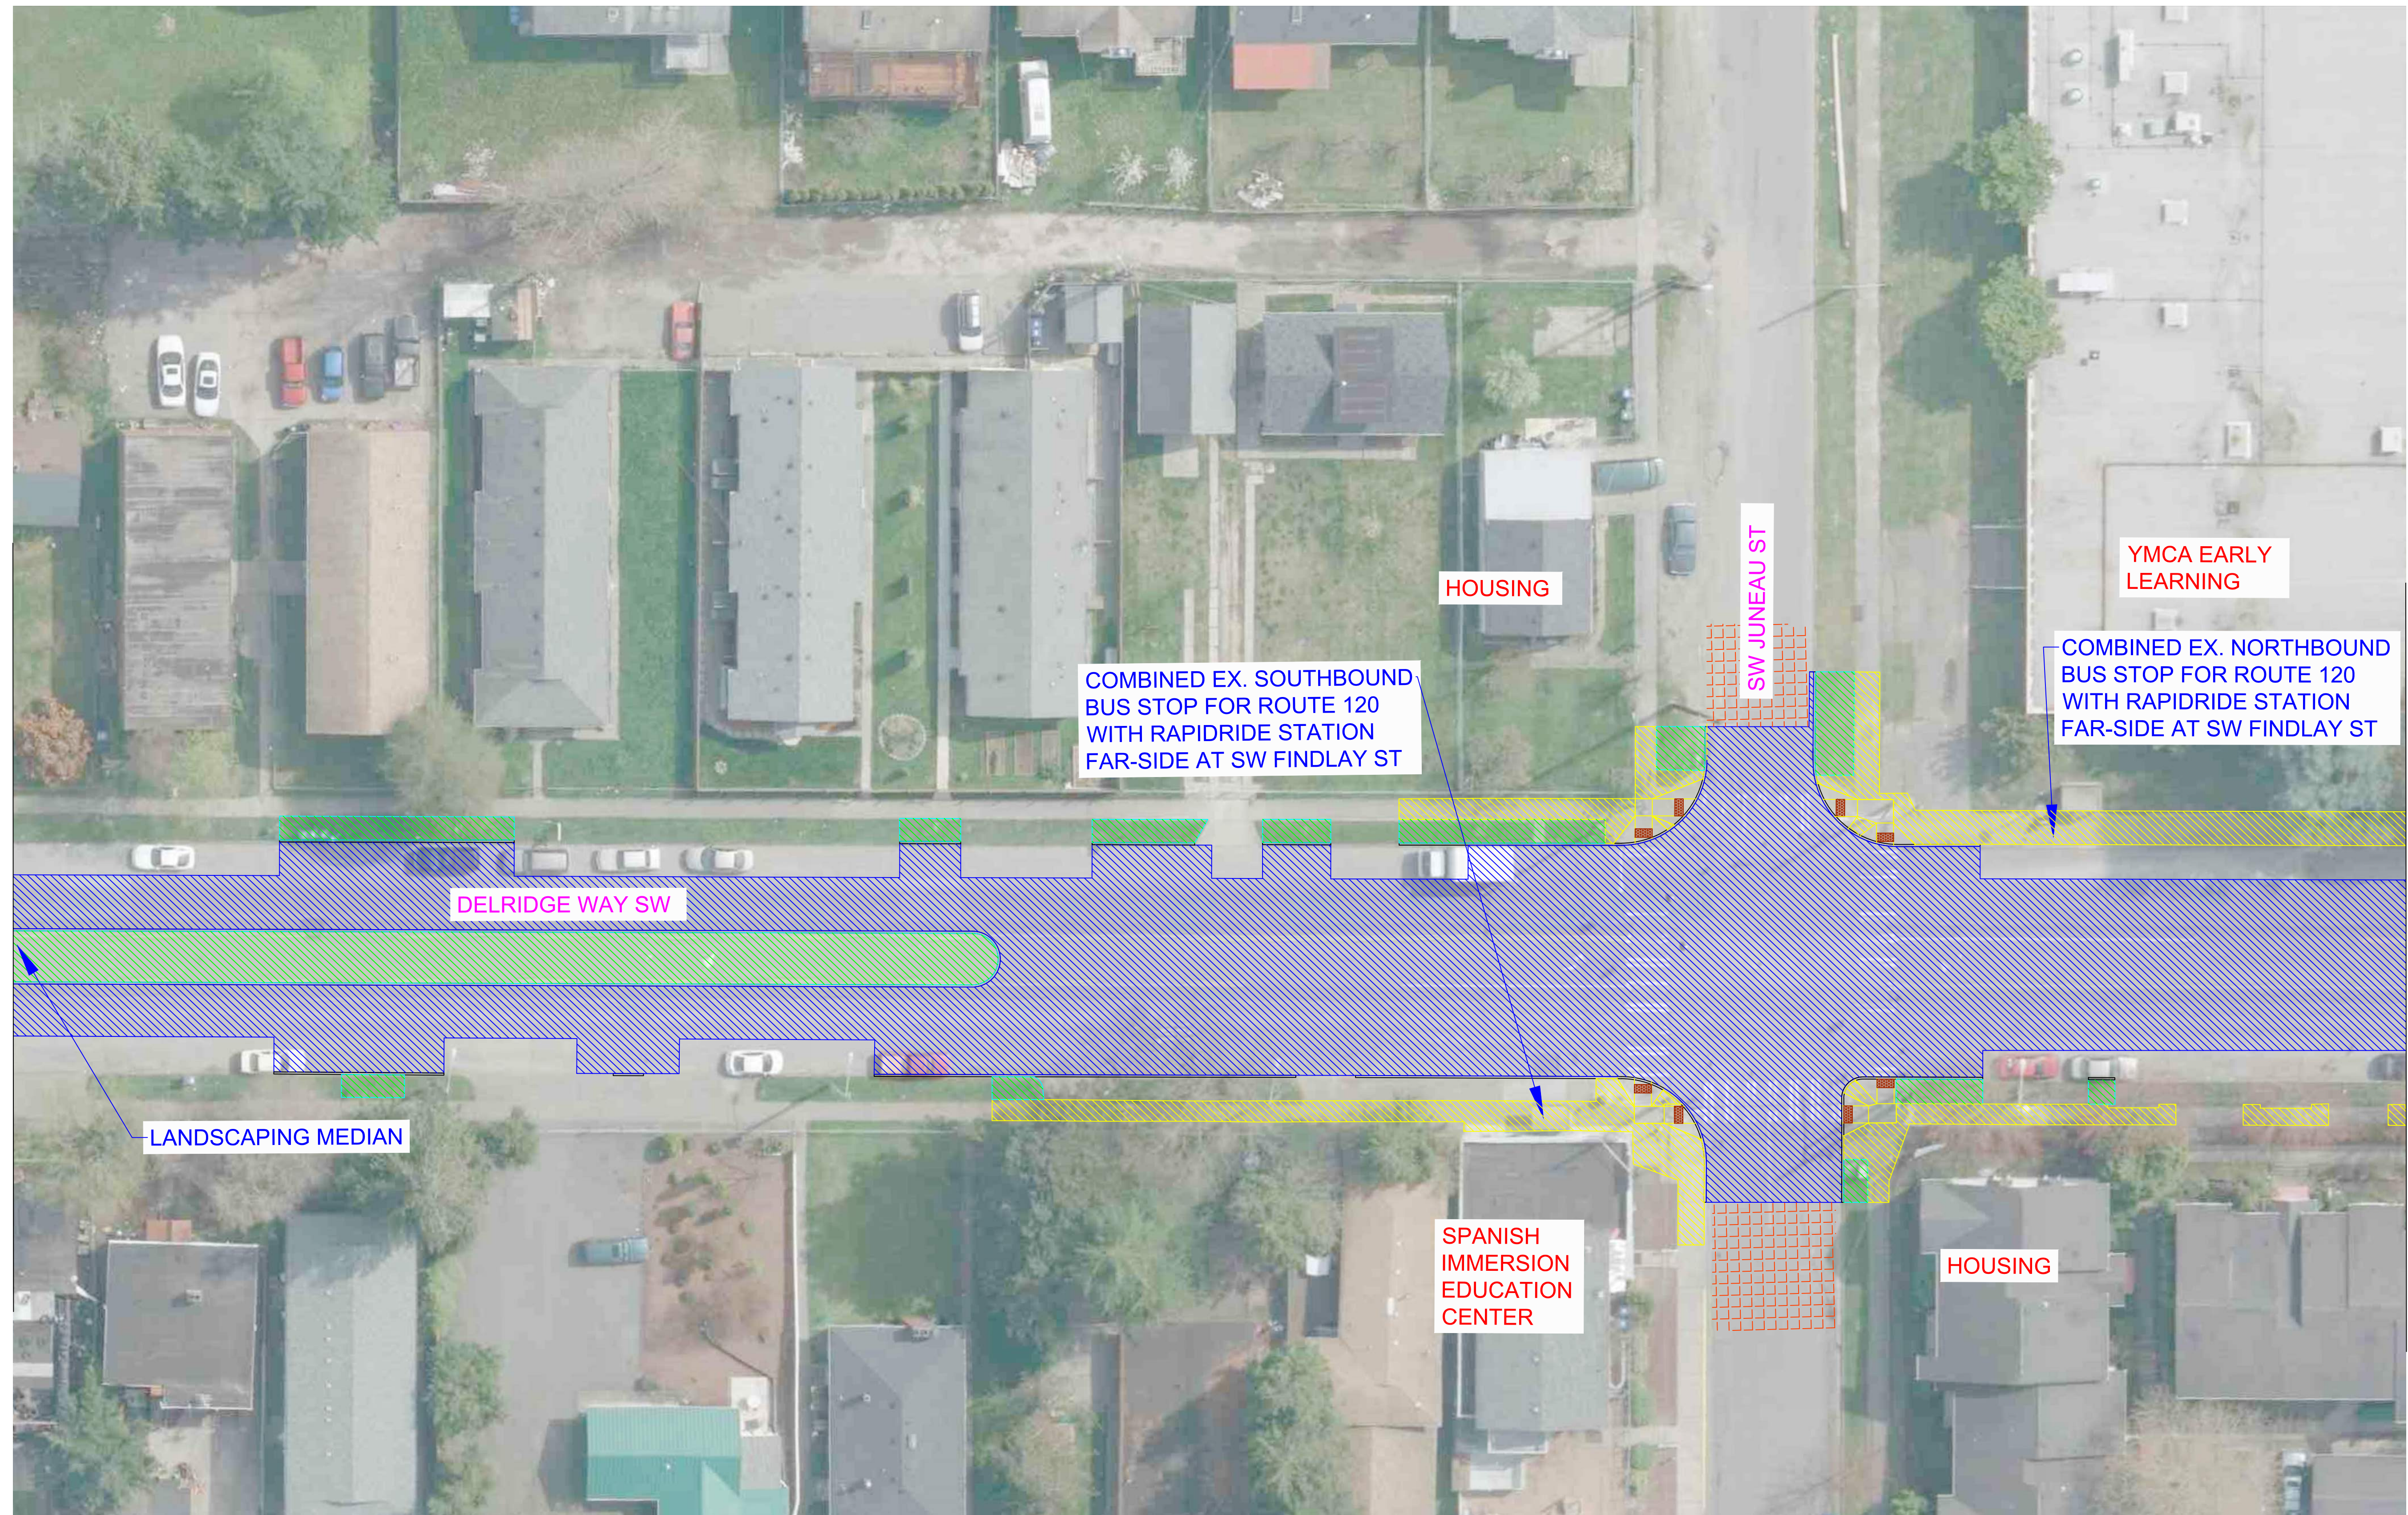

MATCH LINE — SEE SHEET 14

MATCH LINE — SEE SHEET 35



**Seattle**  
Department of  
Transportation

#### PAVING LEGEND

	ASPHALT FULL DEPTH REPLACEMENT		CONCRETE DRIVEWAY
	CONCRETE STREET		ASPHALT OVERLAY/SPOT REPLACEMENT
	LANDSCAPING		SIDEWALK
	RAPIDRIDE STATION		



0 10 20 40 Feet

DELTRIDGE WAY SW — RAPIDRIDE H LINE  
13 OF 35