




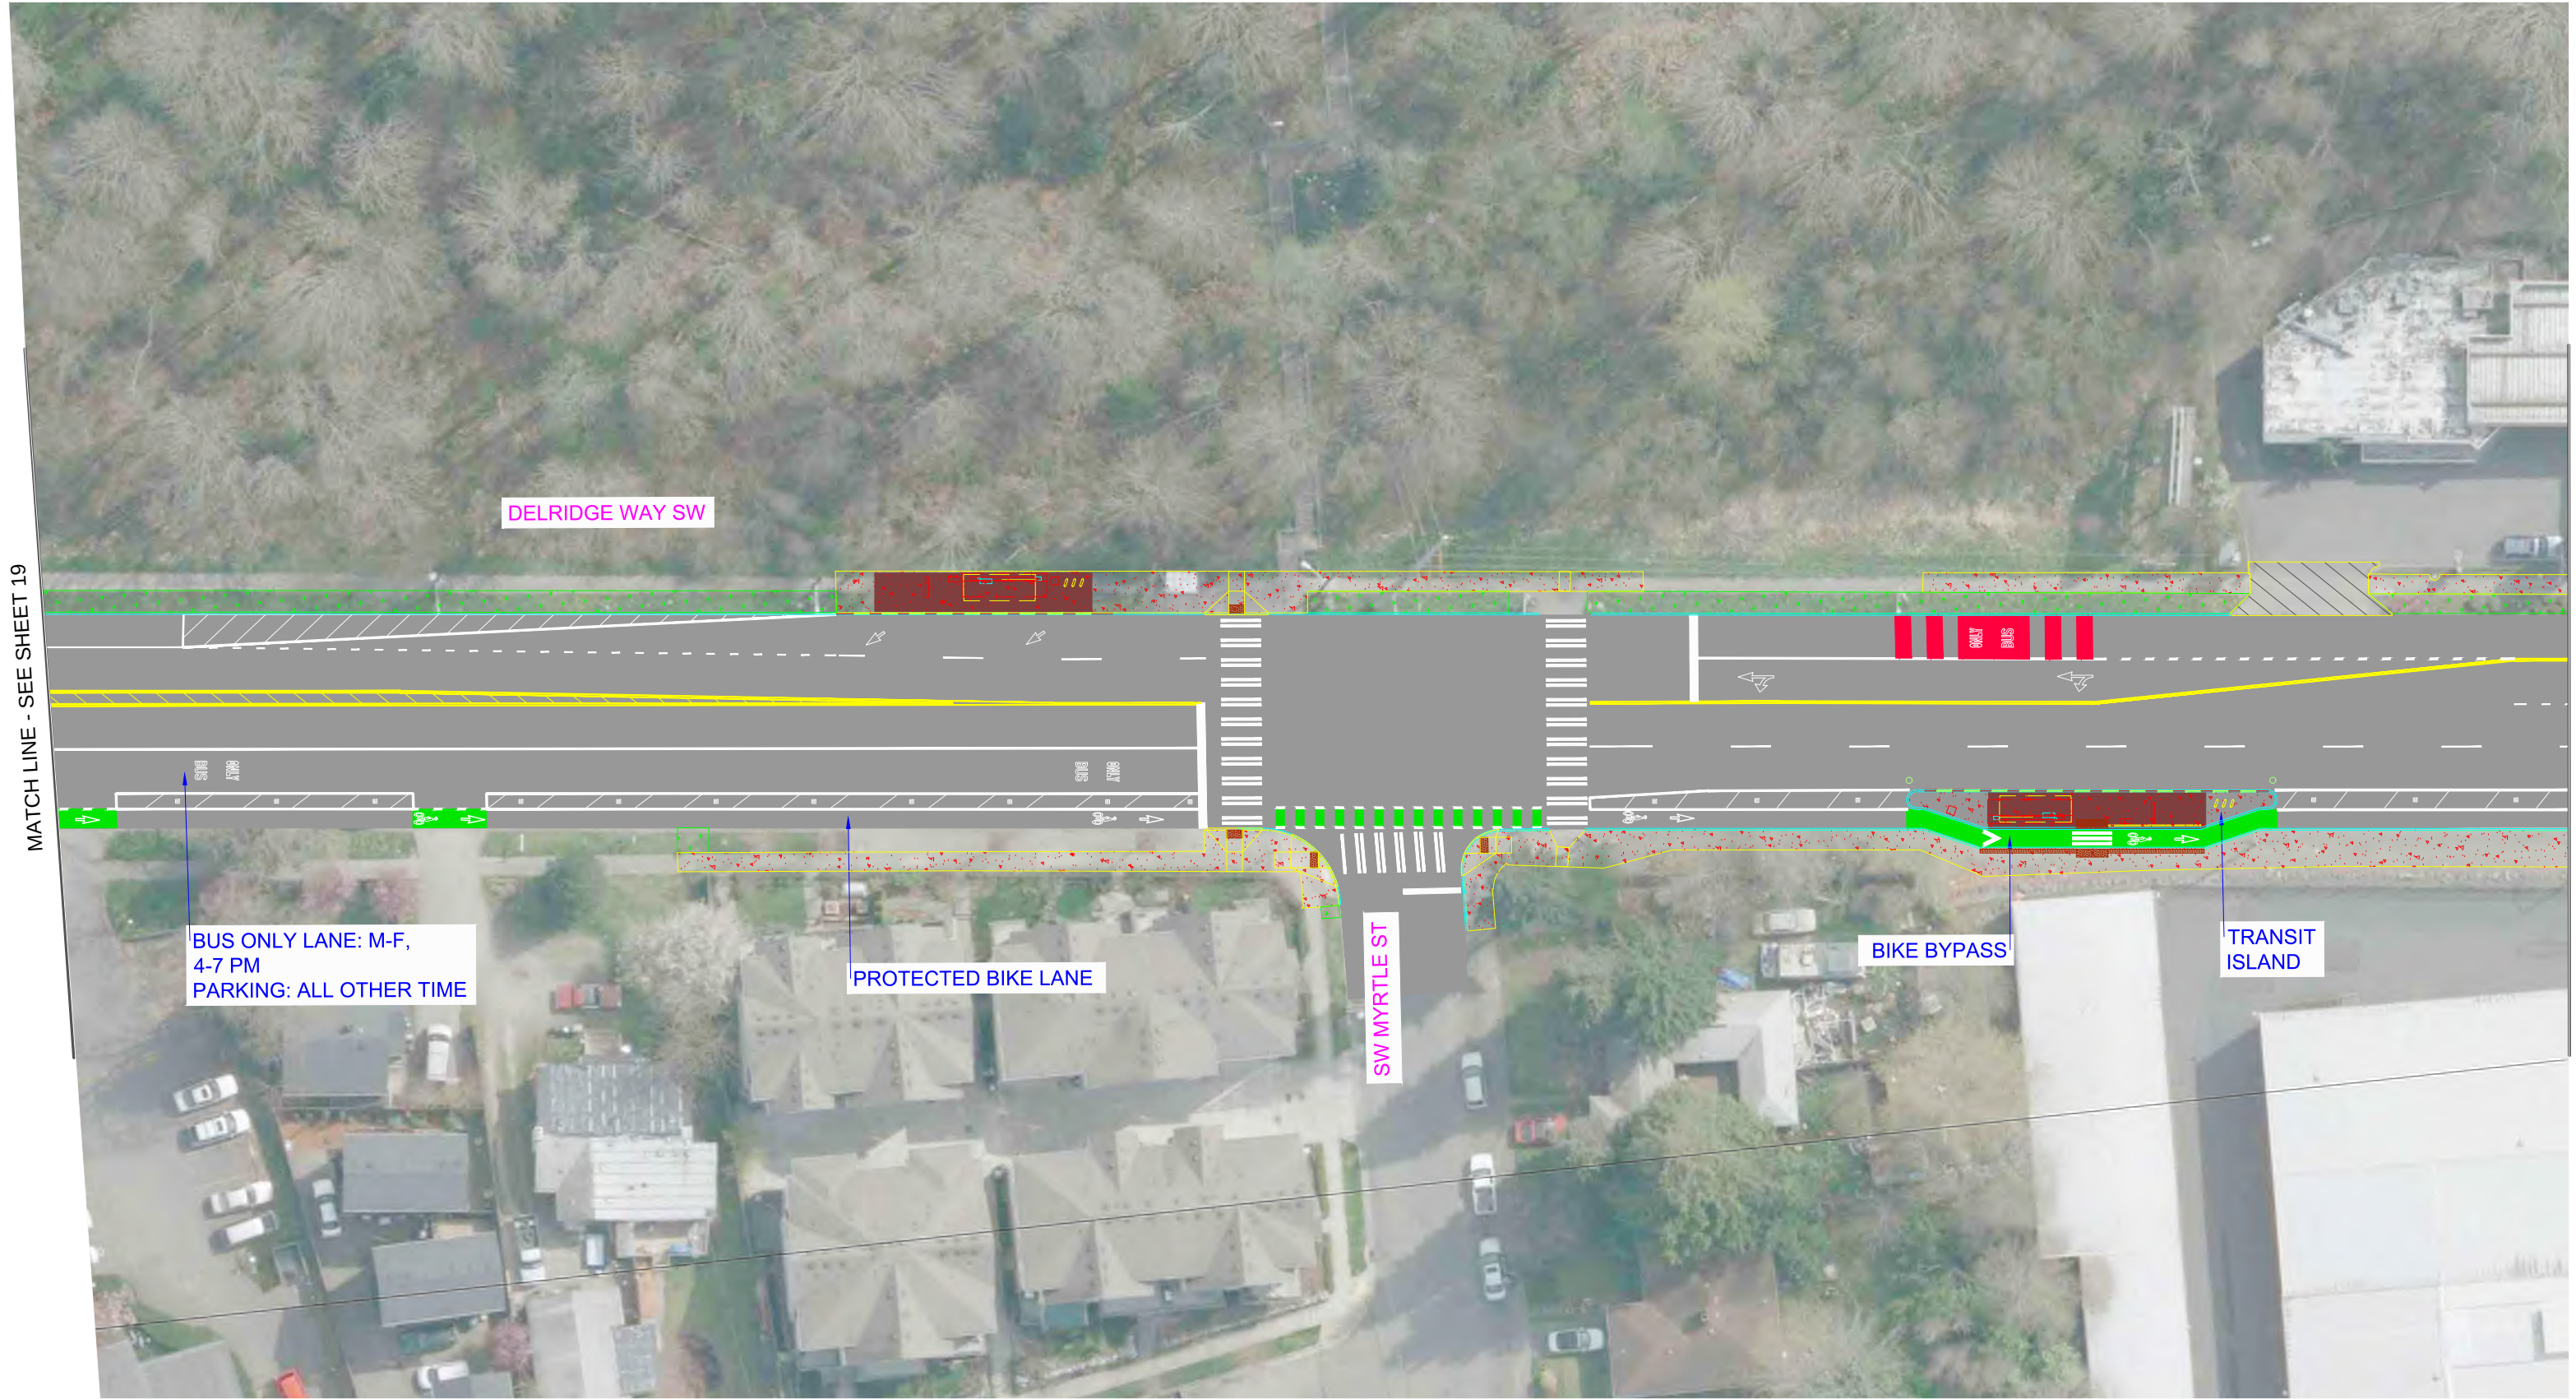

CHANN LEGEND:


	24/7 PARKING LANE		RAPIDRIDE STATION		RECTANGULAR RAPID FLASHING BEACON
	BIKE CROSSINGS		SIGNALS		LANDSCAPING
	NEW CROSSWALKS		CURB RAMP		DRIVEWAY
	24/7 BUS LANE		LANDSCAPE MEDIAN STRIPS		

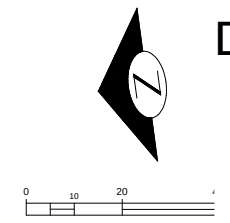

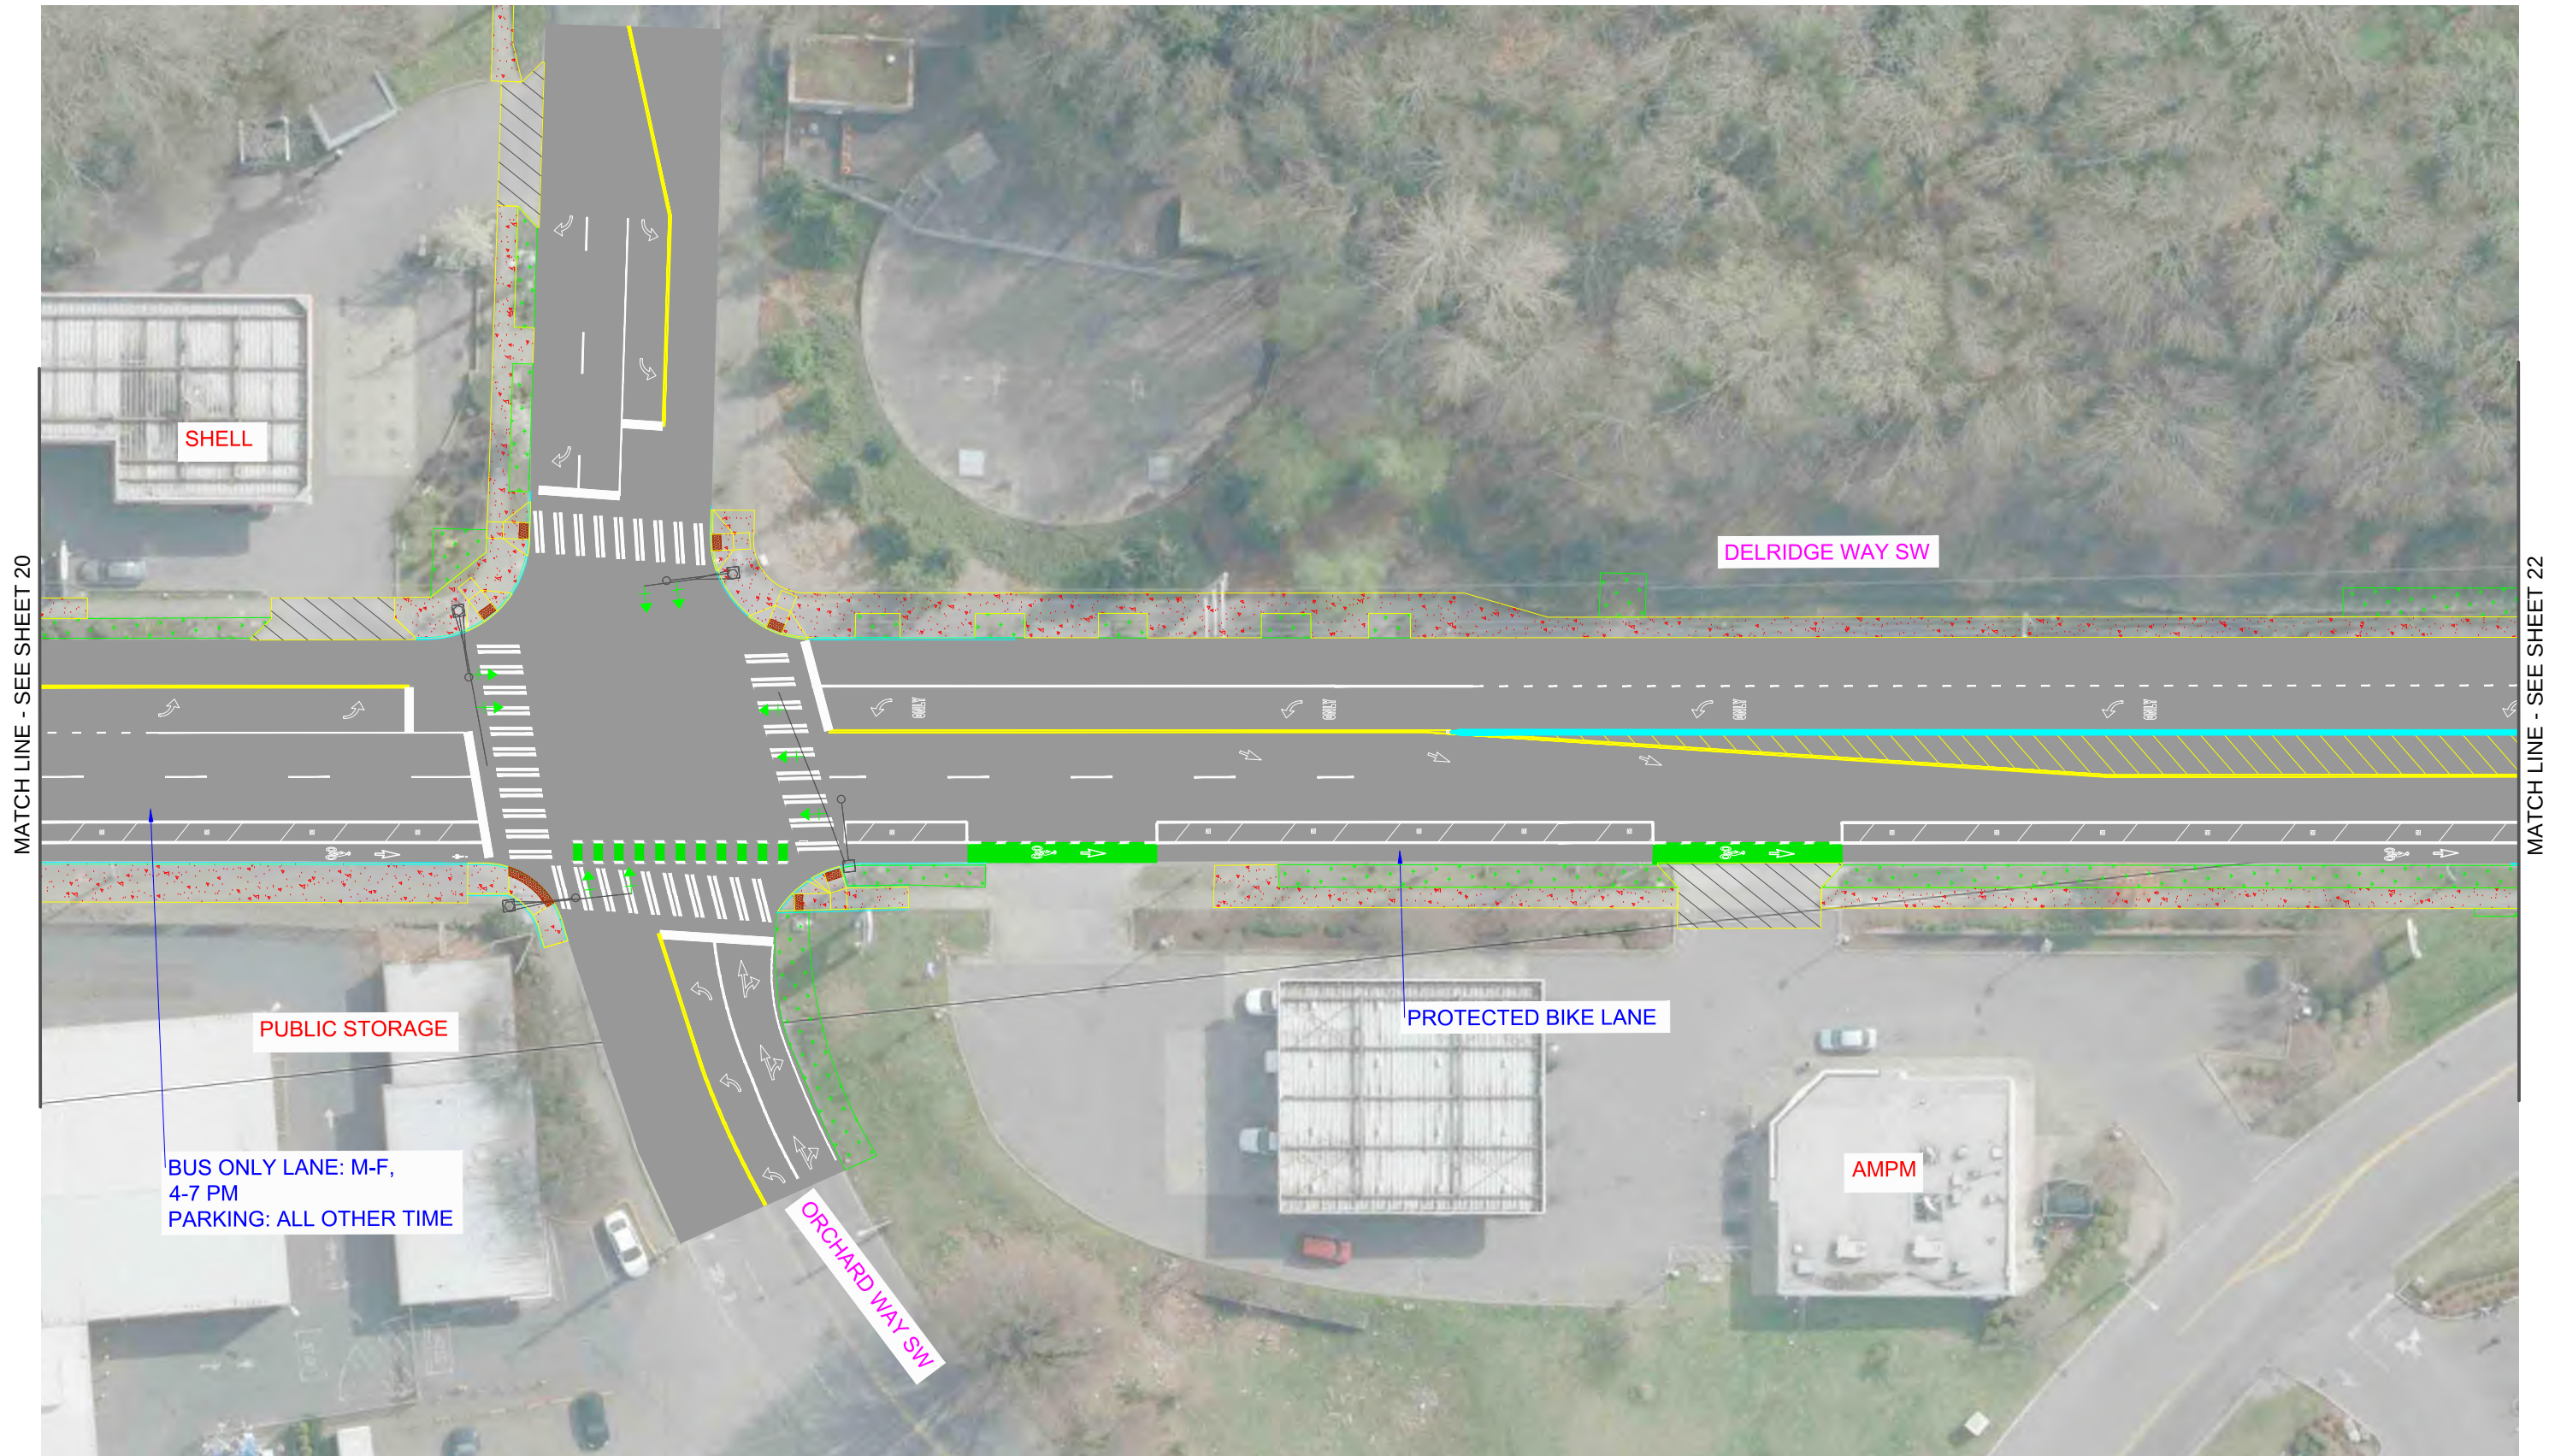


CHANN LEGEND:

	24/7 PARKING LANE		RAPIDRIDE STATION		RECTANGULAR RAPID FLASHING BEACON
	BIKE CROSSINGS		SIGNALS		LANDSCAPING
	NEW CROSSWALKS		CURB RAMP		DRIVEWAY
	24/7 BUS LANE		LANDSCAPE MEDIAN STRIPS		

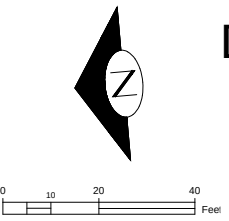


DELRIDGE WAY SW - RAPIDRIDE H LINE
21 of 32

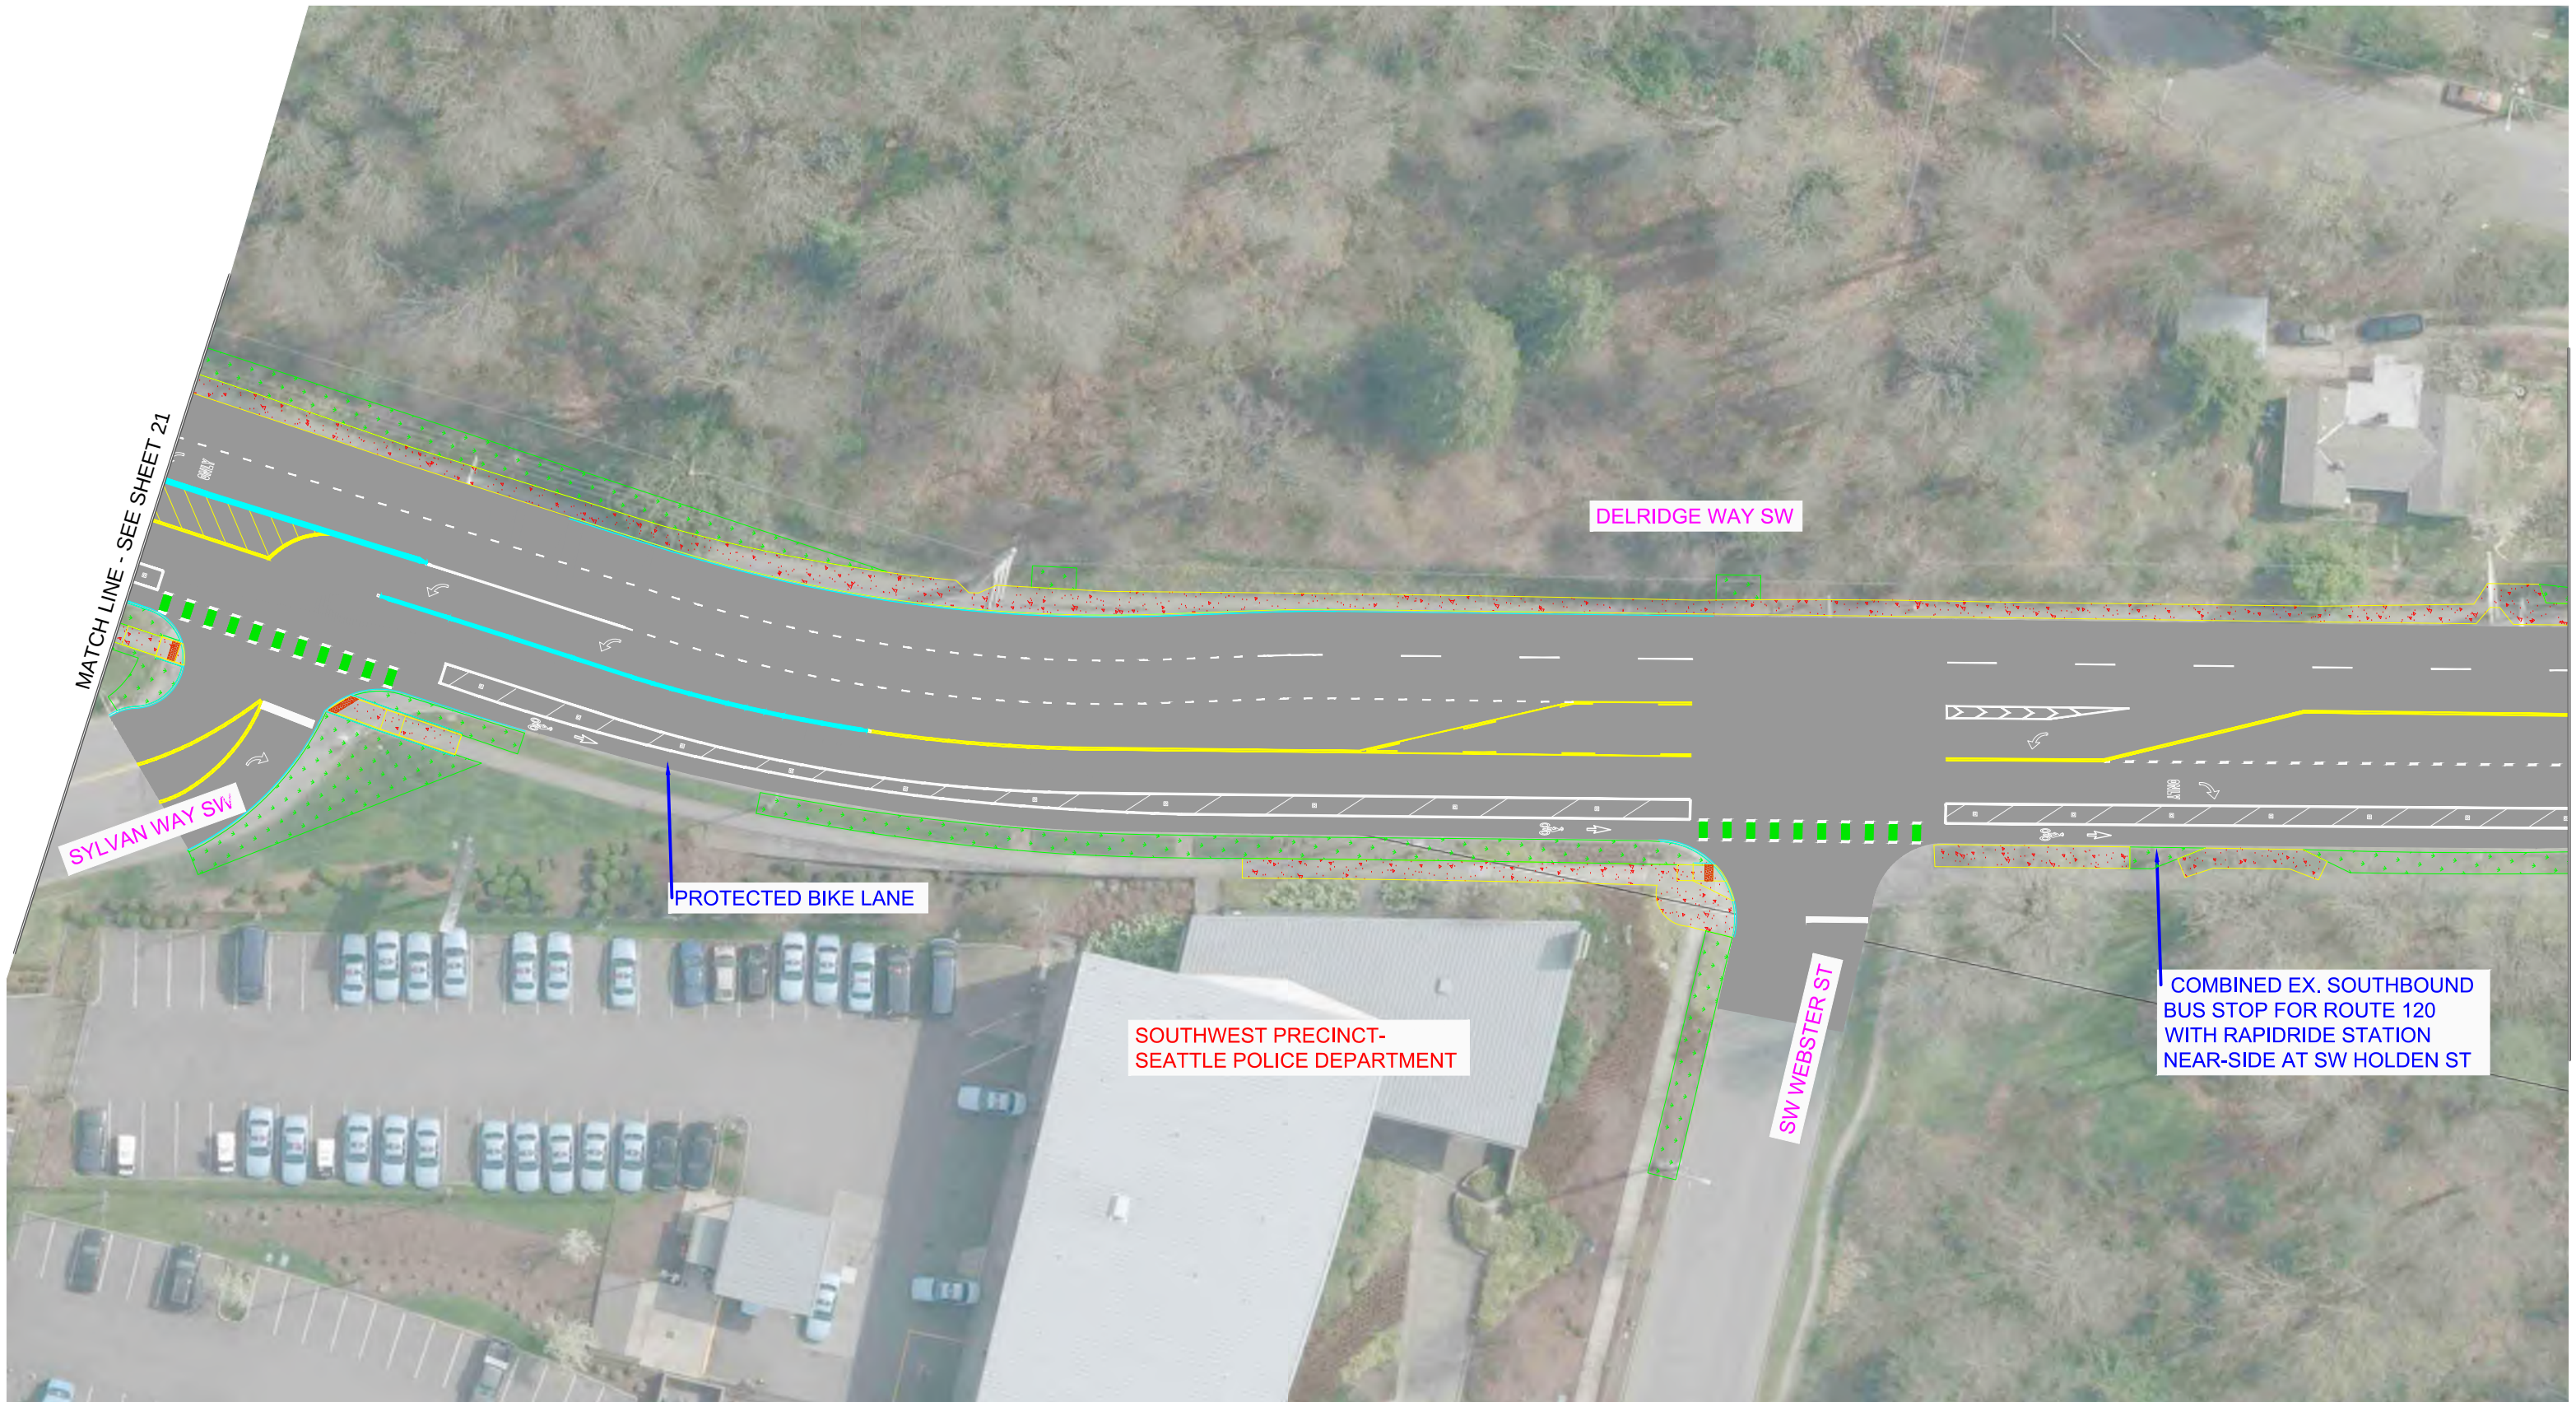


CHANN LEGEND:

	24/7 PARKING LANE		RAPIDRIDE STATION		RECTANGULAR RAPID FLASHING BEACON
	BIKE CROSSINGS		SIGNALS		LANDSCAPING
	NEW CROSSWALKS		CURB RAMP		DRIVEWAY
	24/7 BUS LANE		LANDSCAPE MEDIAN STRIPS		

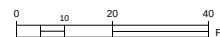

DELRIDGE WAY SW - RAPIDRIDE H LINE
22 of 32

MATCH LINE - SEE SHEET 22

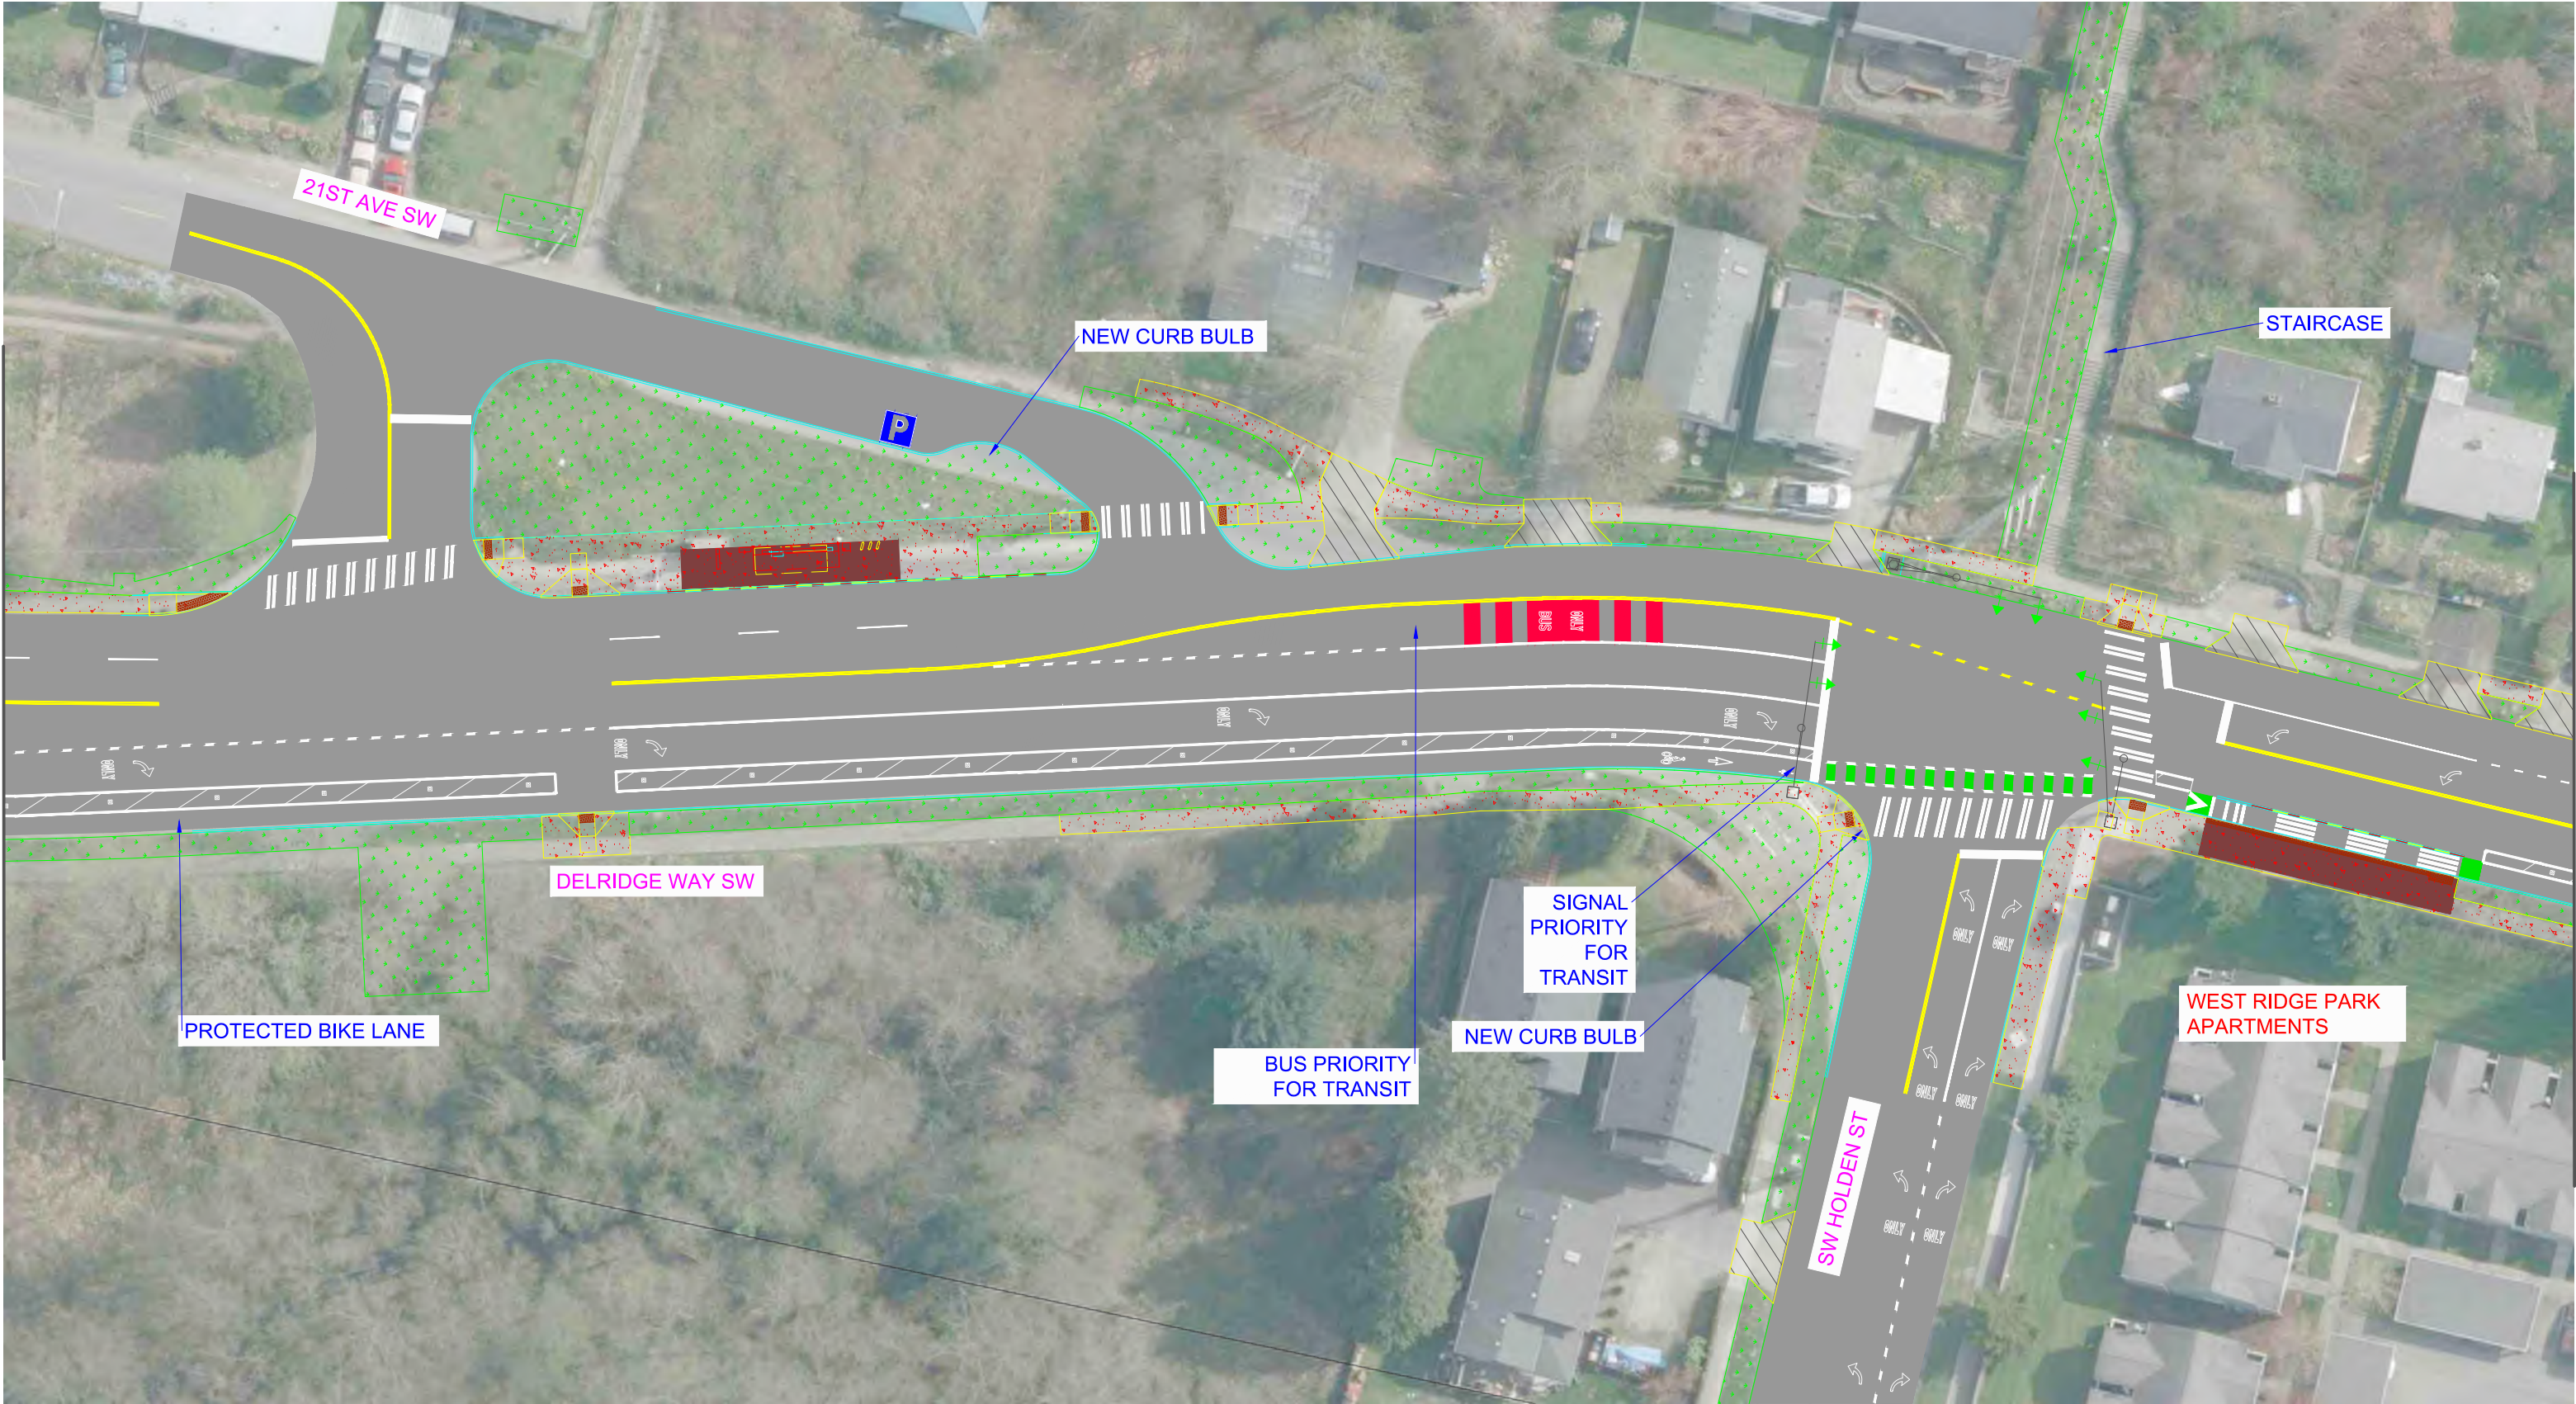

MATCH LINE - SEE SHEET 24

CHANN LEGEND:

	24/7 PARKING LANE		RAPIDRIDE STATION		RECTANGULAR RAPID FLASHING BEACON
	BIKE CROSSINGS		SIGNALS		LANDSCAPING
	NEW CROSSWALKS		CURB RAMP		DRIVEWAY
	24/7 BUS LANE		LANDSCAPE MEDIAN STRIPS		

