










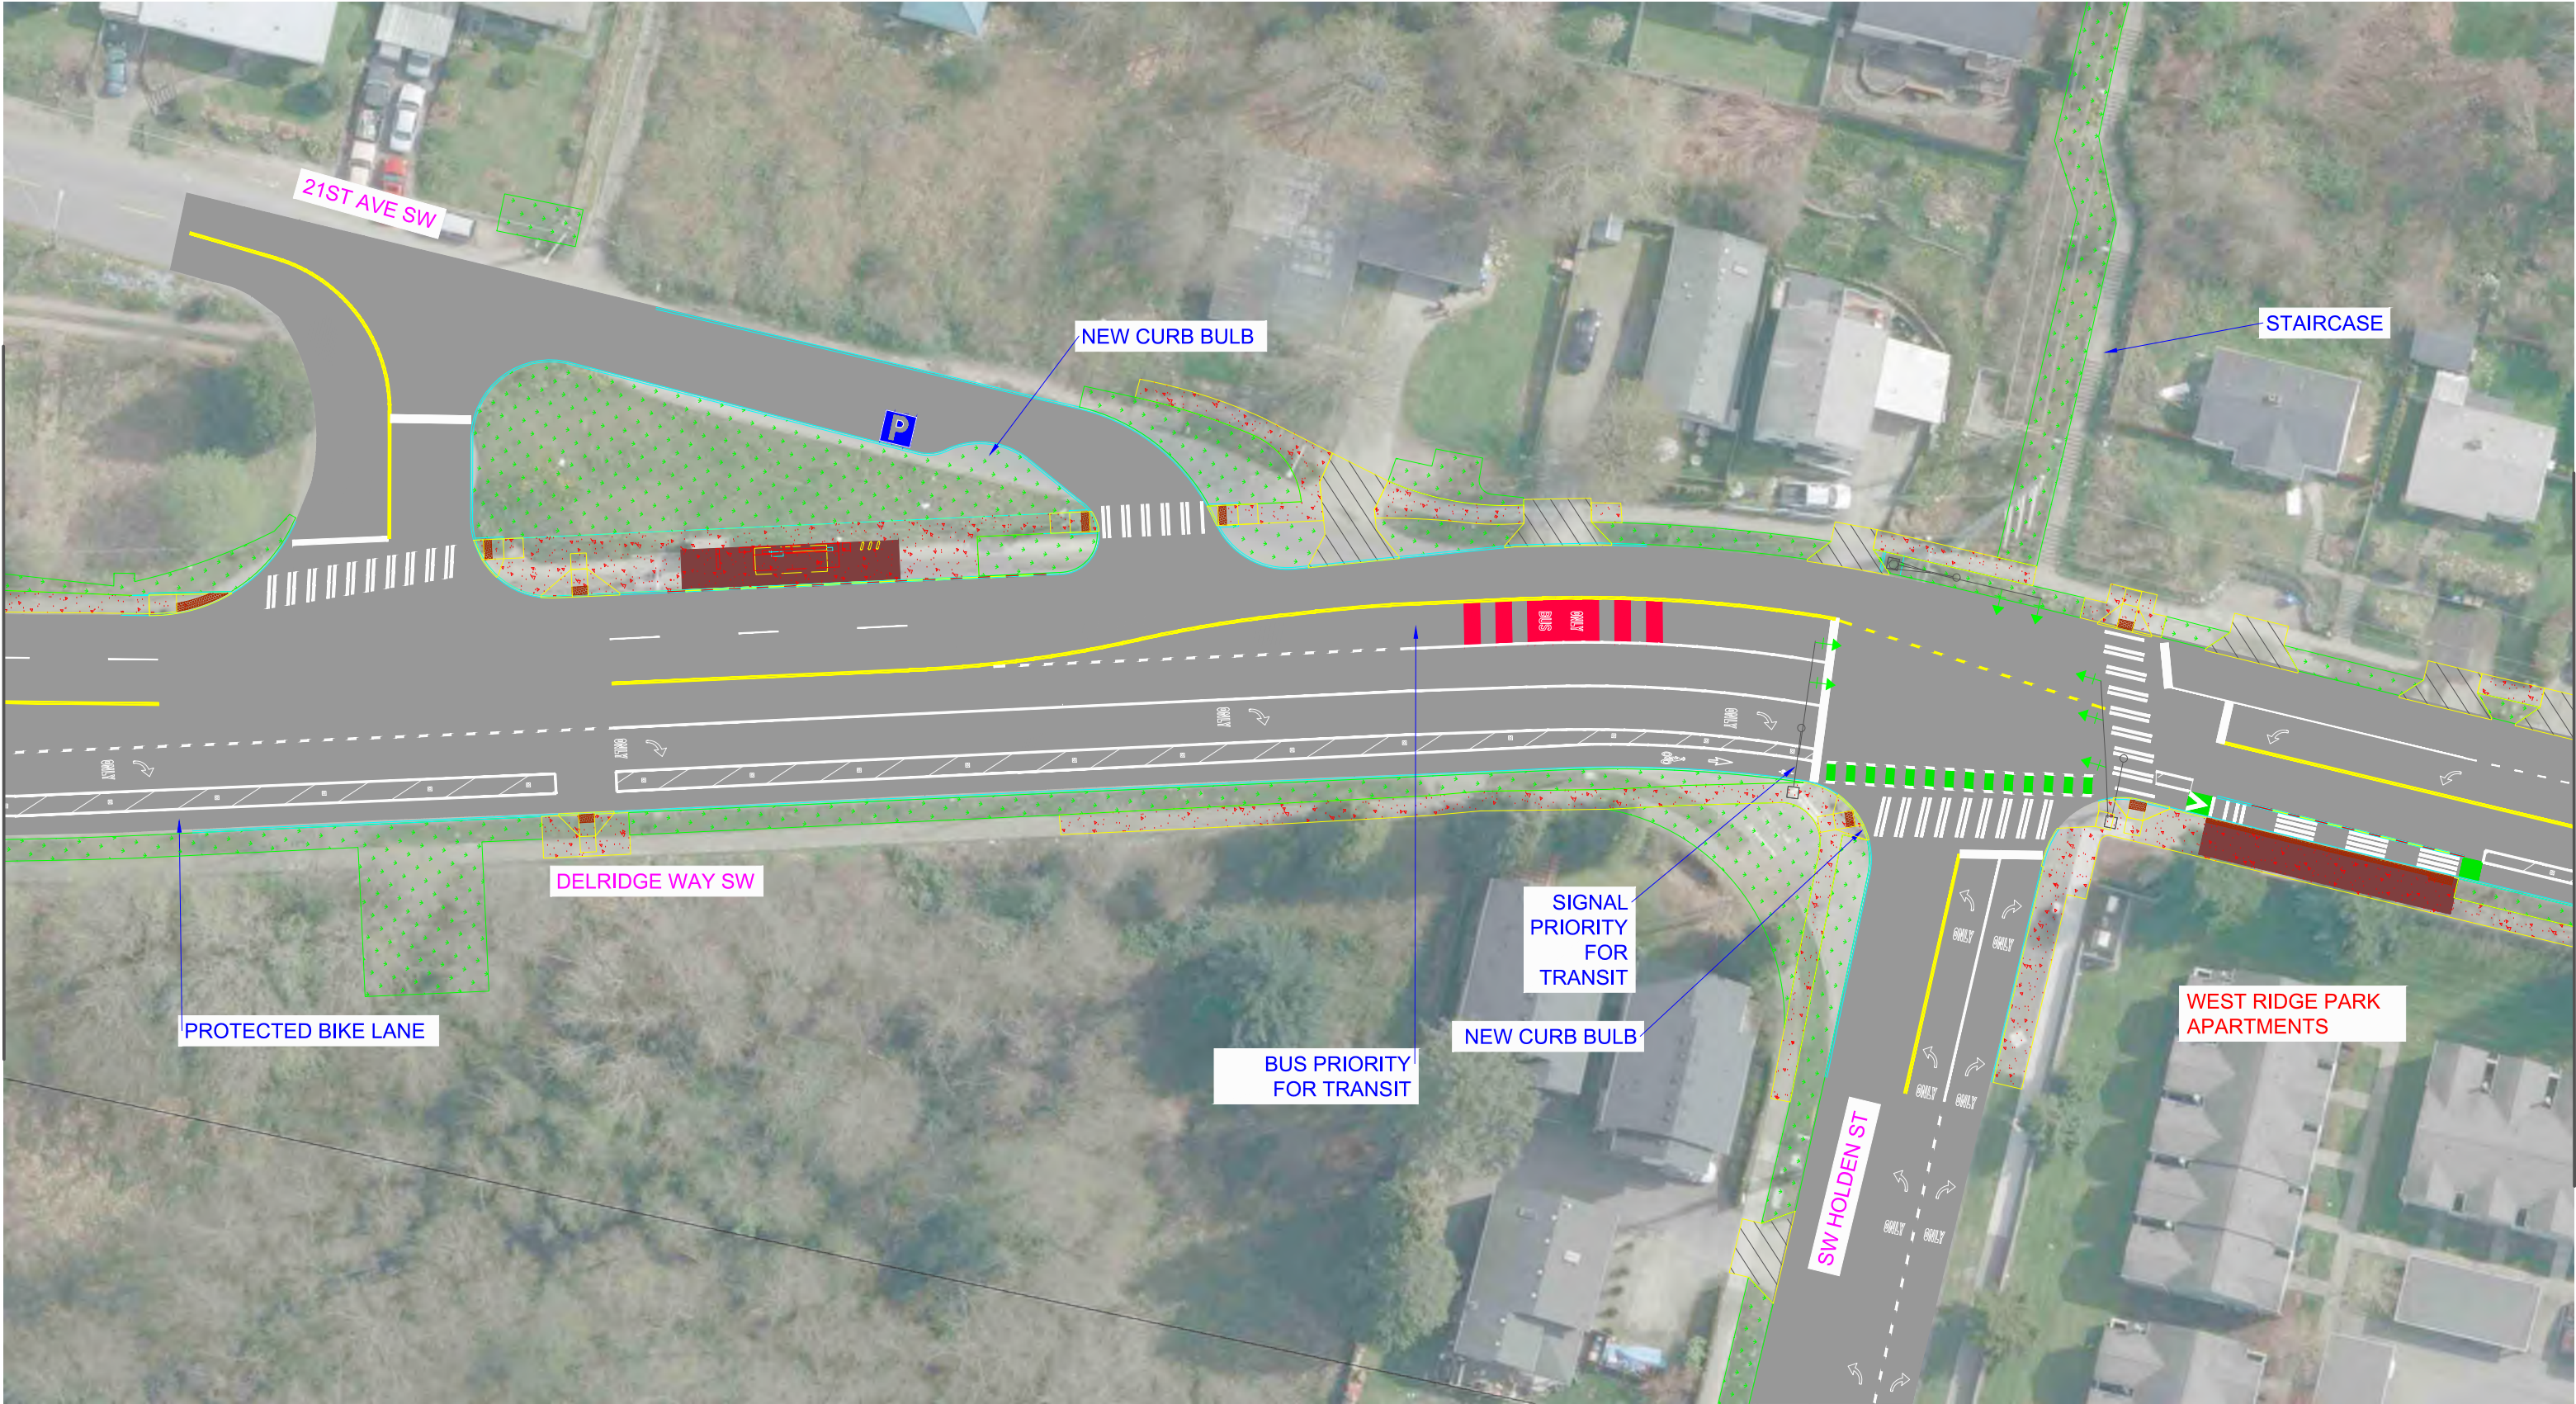


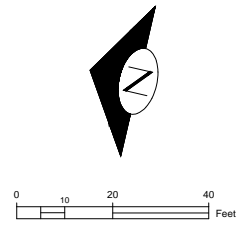
MATCH LINE - SEE SHEET 22



MATCH LINE - SEE SHEET 24

CHANN LEGEND:

	24/7 PARKING LANE		RAPIDRIDE STATION		RECTANGULAR RAPID FLASHING BEACON
	BIKE CROSSINGS		SIGNALS		LANDSCAPING
	NEW CROSSWALKS		CURB RAMP		DRIVEWAY
	24/7 BUS LANE		LANDSCAPE MEDIAN STRIPS		




MATCH LINE - SEE SHEET 23

MATCH LINE - SEE SHEET 25



CHANN LEGEND:

- | | | |
|-------------------|-------------------------|-----------------------------------|
| 24/7 PARKING LANE | RAPIDRIDE STATION | RECTANGULAR RAPID FLASHING BEACON |
| BIKE CROSSINGS | SIGNALS | LANDSCAPING |
| NEW CROSSWALKS | CURB RAMP | DRIVEWAY |
| 24/7 BUS LANE | LANDSCAPE MEDIAN STRIPS | |

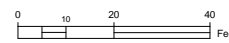




 







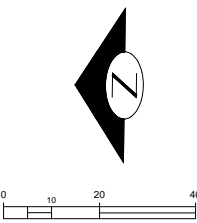
MATCH LINE - SEE SHEET 24

MATCH LINE - SEE SHEET 26




CHANN LEGEND:

 24/7 PARKING LANE	 RAPIDRIDE STATION	 RECTANGULAR RAPID FLASHING BEACON
 BIKE CROSSINGS	 SIGNALS	 LANDSCAPING
 NEW CROSSWALKS	 CURB RAMP	 DRIVEWAY
 24/7 BUS LANE	 LANDSCAPE MEDIAN STRIPS	





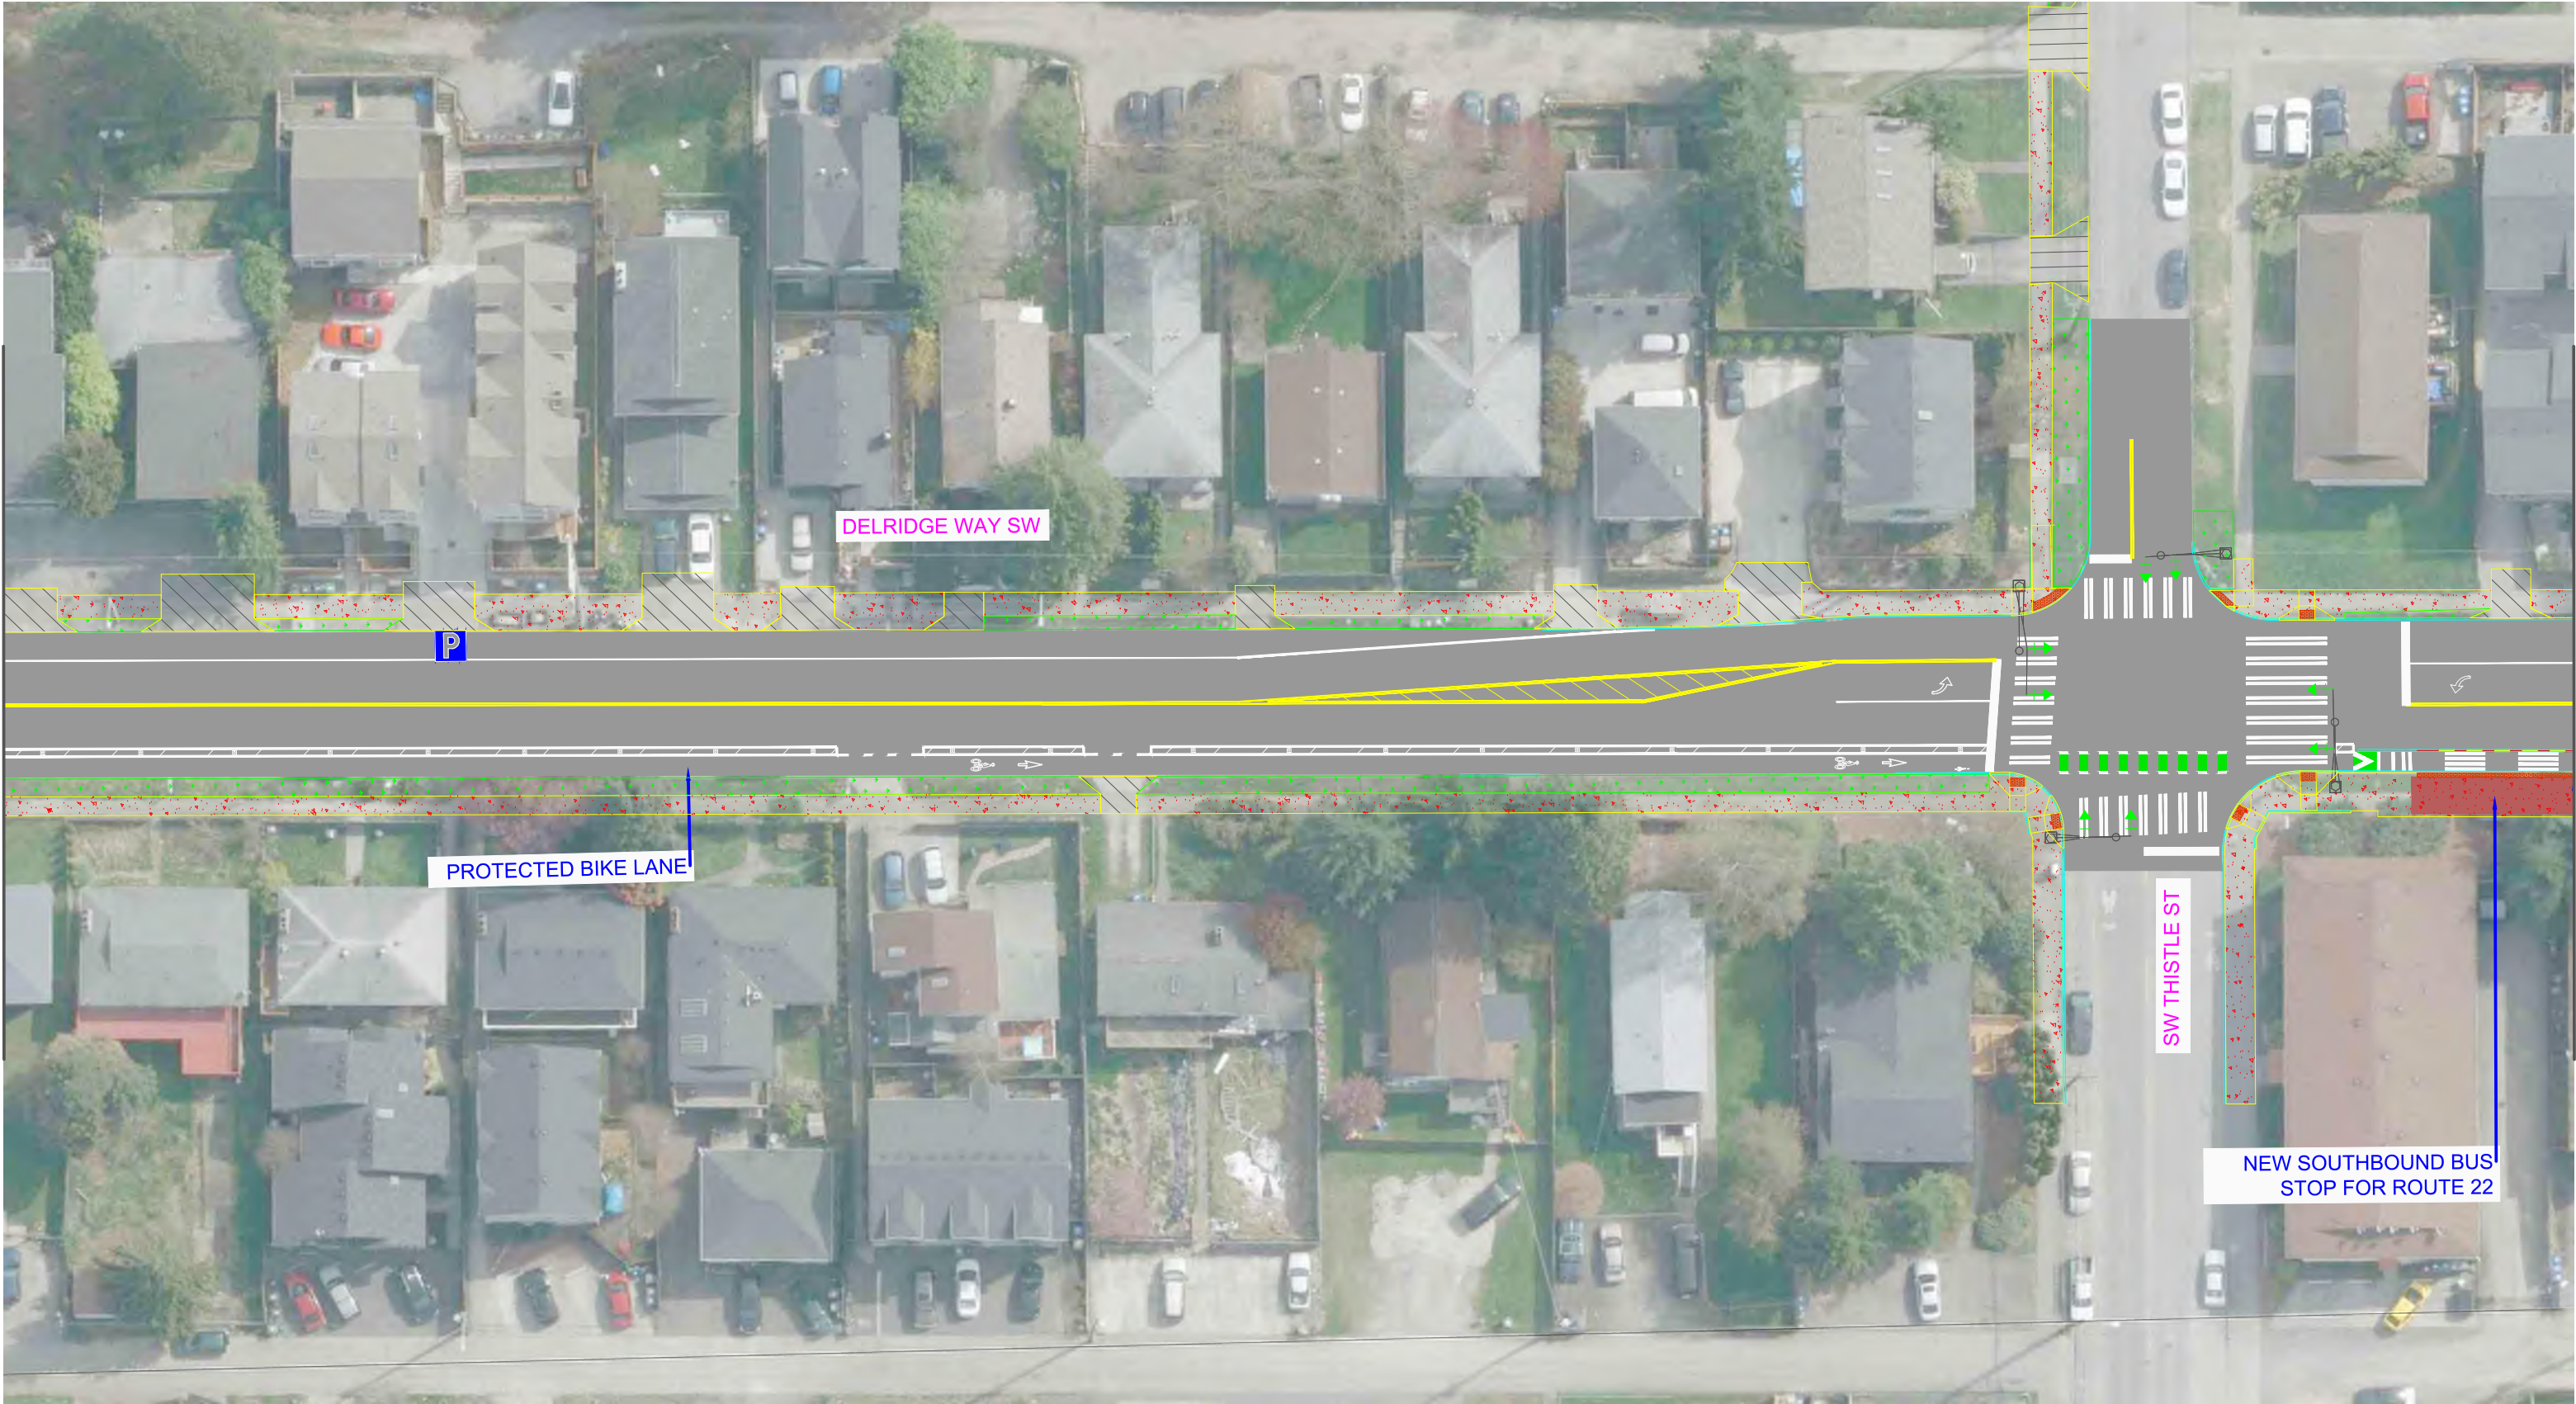








MATCH LINE - SEE SHEET 25




MATCH LINE - SEE SHEET 27



CHANN LEGEND:

- | | | |
|---|---|---|
|  24/7 PARKING LANE |  RAPIDRIDE STATION |  RECTANGULAR RAPID FLASHING BEACON |
|  BIKE CROSSINGS |  SIGNALS |  LANDSCAPING |
|  NEW CROSSWALKS |  CURB RAMP |  DRIVEWAY |
|  24/7 BUS LANE |  LANDSCAPE MEDIAN STRIPS | |

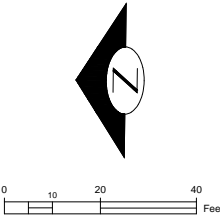

DELDRIDGE WAY SW - RAPIDRIDE H LINE
26 of 32


MATCH LINE - SEE SHEET 26

MATCH LINE - SEE SHEET 28



CHANN LEGEND:

- | | | |
|-------------------|-------------------------|-----------------------------------|
| 24/7 PARKING LANE | RAPIDRIDE STATION | RECTANGULAR RAPID FLASHING BEACON |
| BIKE CROSSINGS | SIGNALS | LANDSCAPING |
| NEW CROSSWALKS | CURB RAMP | DRIVEWAY |
| 24/7 BUS LANE | LANDSCAPE MEDIAN STRIPS | |

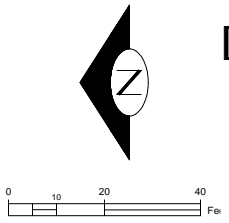

MATCH LINE - SEE SHEET 27




MATCH LINE - SEE SHEET 29



CHANN LEGEND:

- | | | |
|-------------------|-------------------------|-----------------------------------|
| 24/7 PARKING LANE | RAPIDRIDE STATION | RECTANGULAR RAPID FLASHING BEACON |
| BIKE CROSSINGS | SIGNALS | LANDSCAPING |
| NEW CROSSWALKS | CURB RAMP | DRIVEWAY |
| 24/7 BUS LANE | LANDSCAPE MEDIAN STRIPS | |

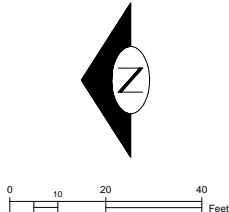


MATCH LINE - SEE SHEET 28




MATCH LINE - SEE SHEET 30

CHANN LEGEND:

24/7 PARKING LANE	RAPIDRIDE STATION	RECTANGULAR RAPID FLASHING BEACON
BIKE CROSSINGS	SIGNALS	LANDSCAPING
NEW CROSSWALKS	CURB RAMP	DRIVEWAY
24/7 BUS LANE	LANDSCAPE MEDIAN STRIPS	

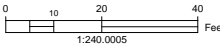

DELTRIDGE WAY SW - RAPIDRIDE H LINE
29 of 32

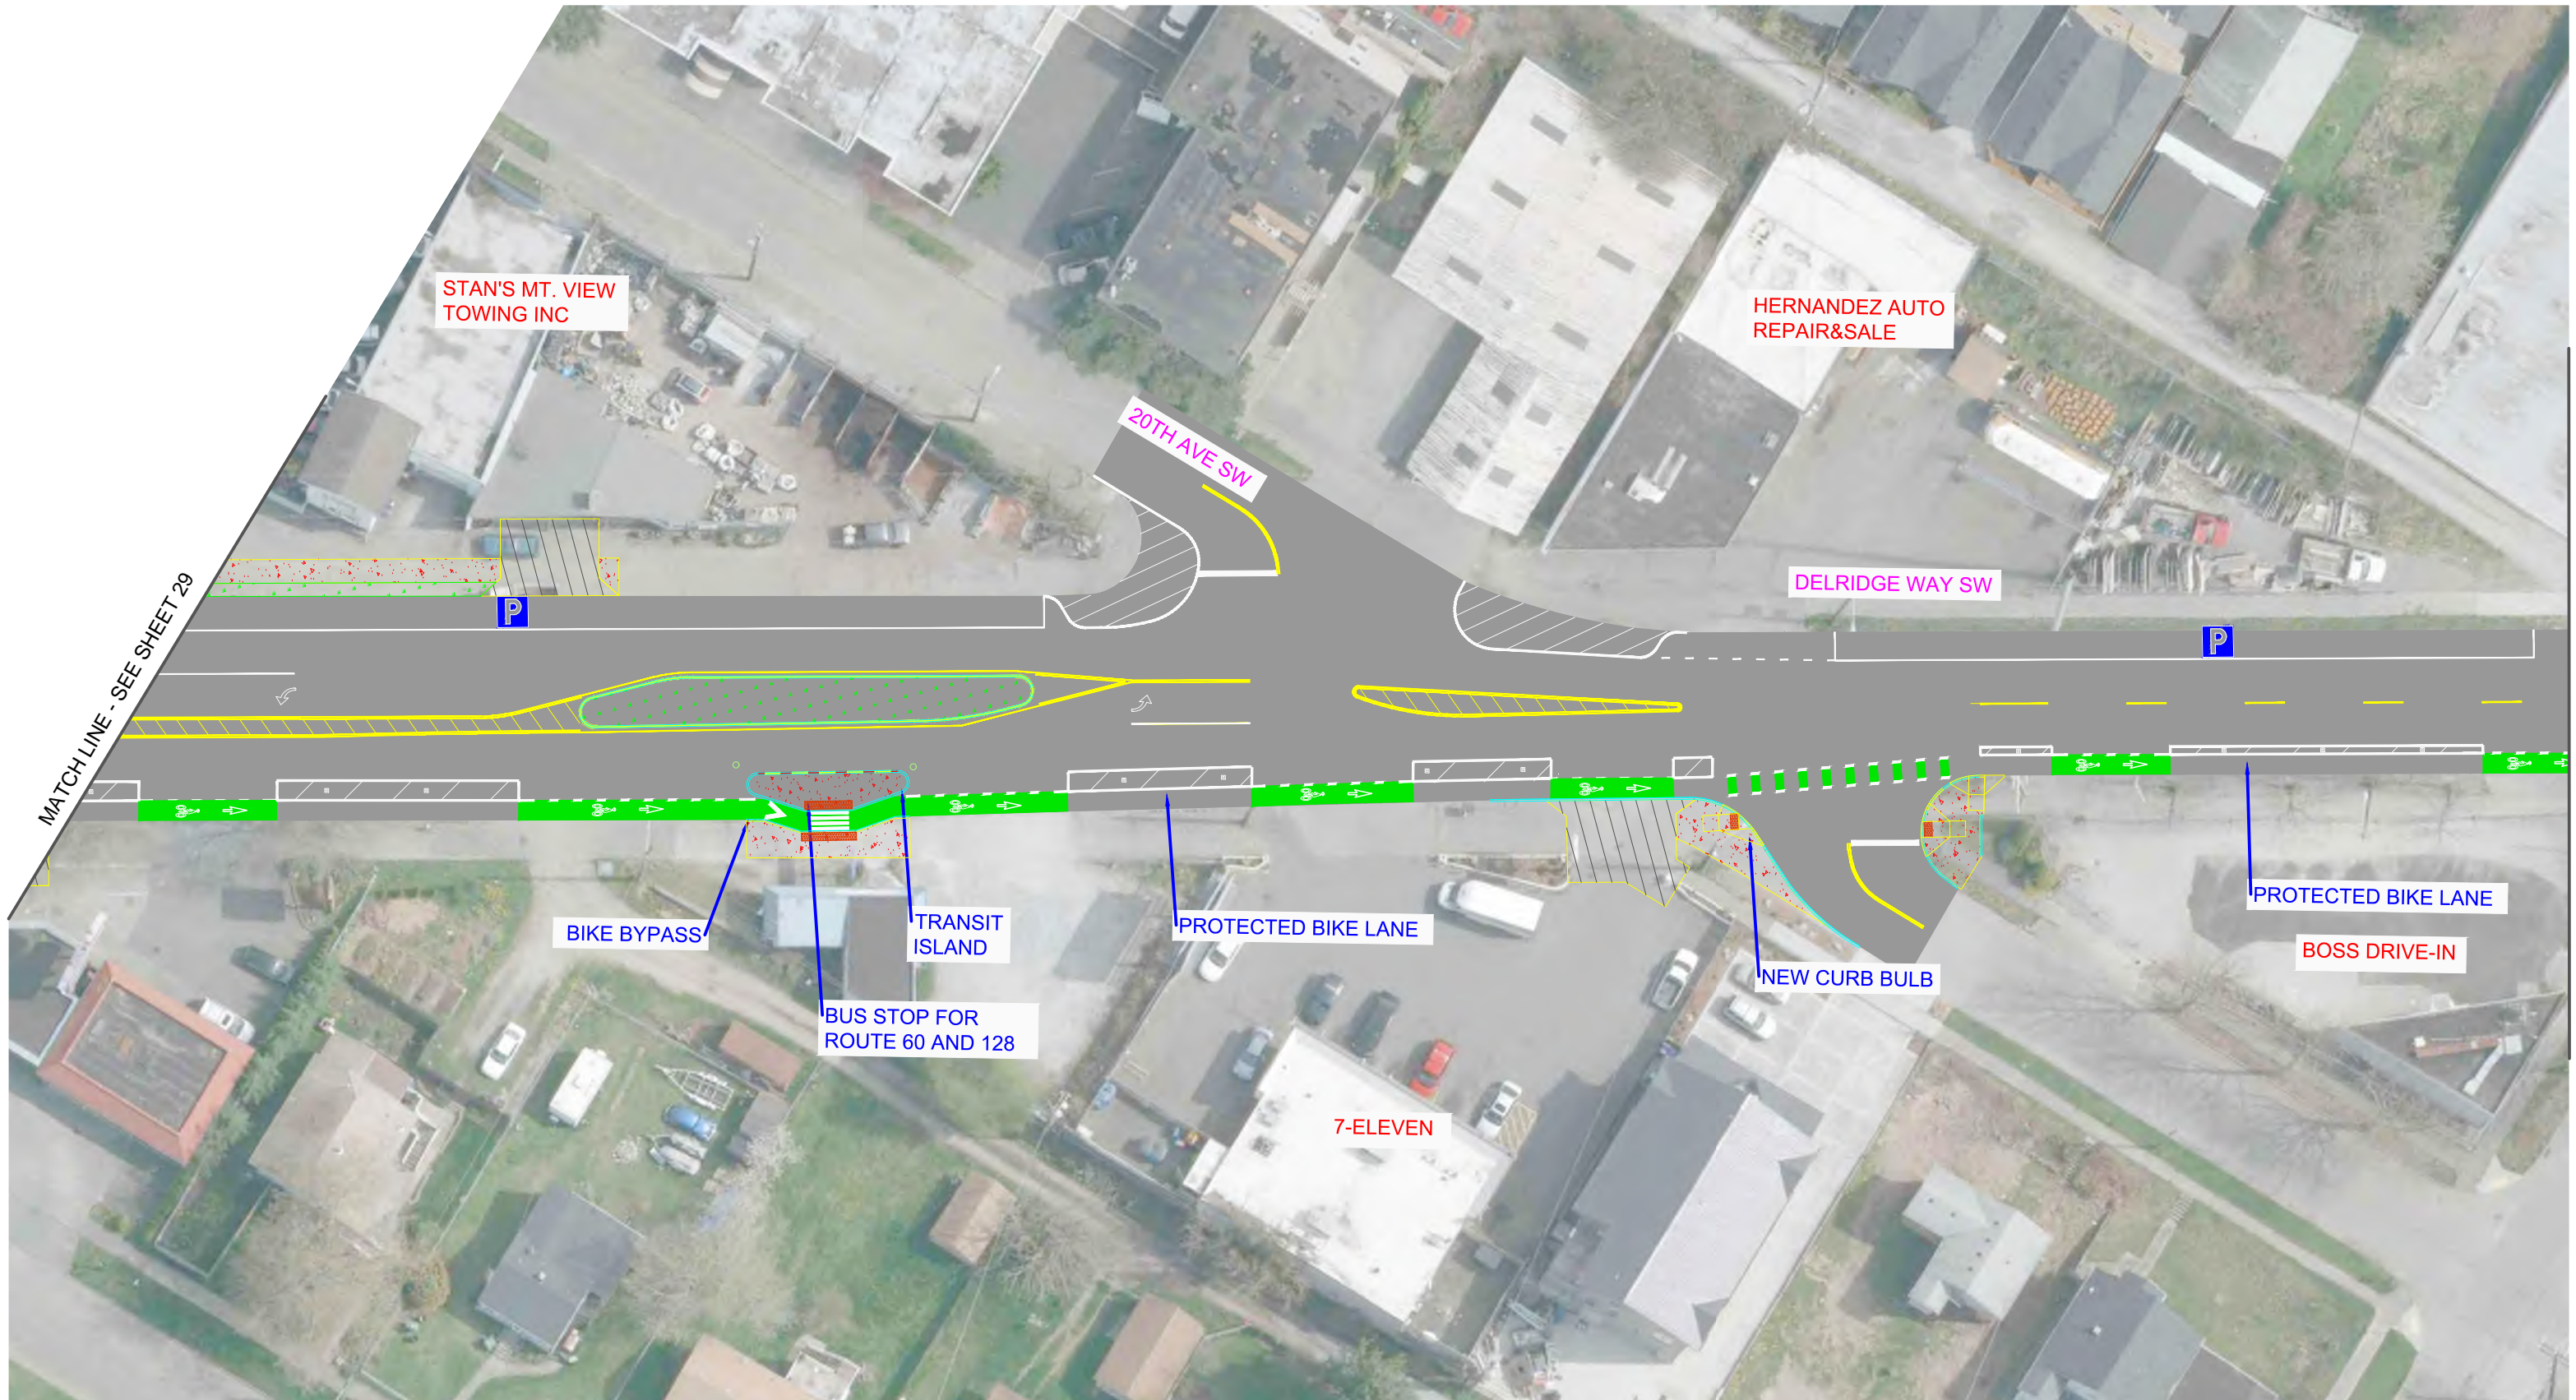


CHANN LEGEND:

	24/7 PARKING LANE		RAPIDRIDE STATION		RECTANGULAR RAPID FLASHING BEACON
	BIKE CROSSINGS		SIGNALS		LANDSCAPING
	NEW CROSSWALKS		CURB RAMP		DRIVEWAY
	24/7 BUS LANE		LANDSCAPE MEDIAN STRIPS		





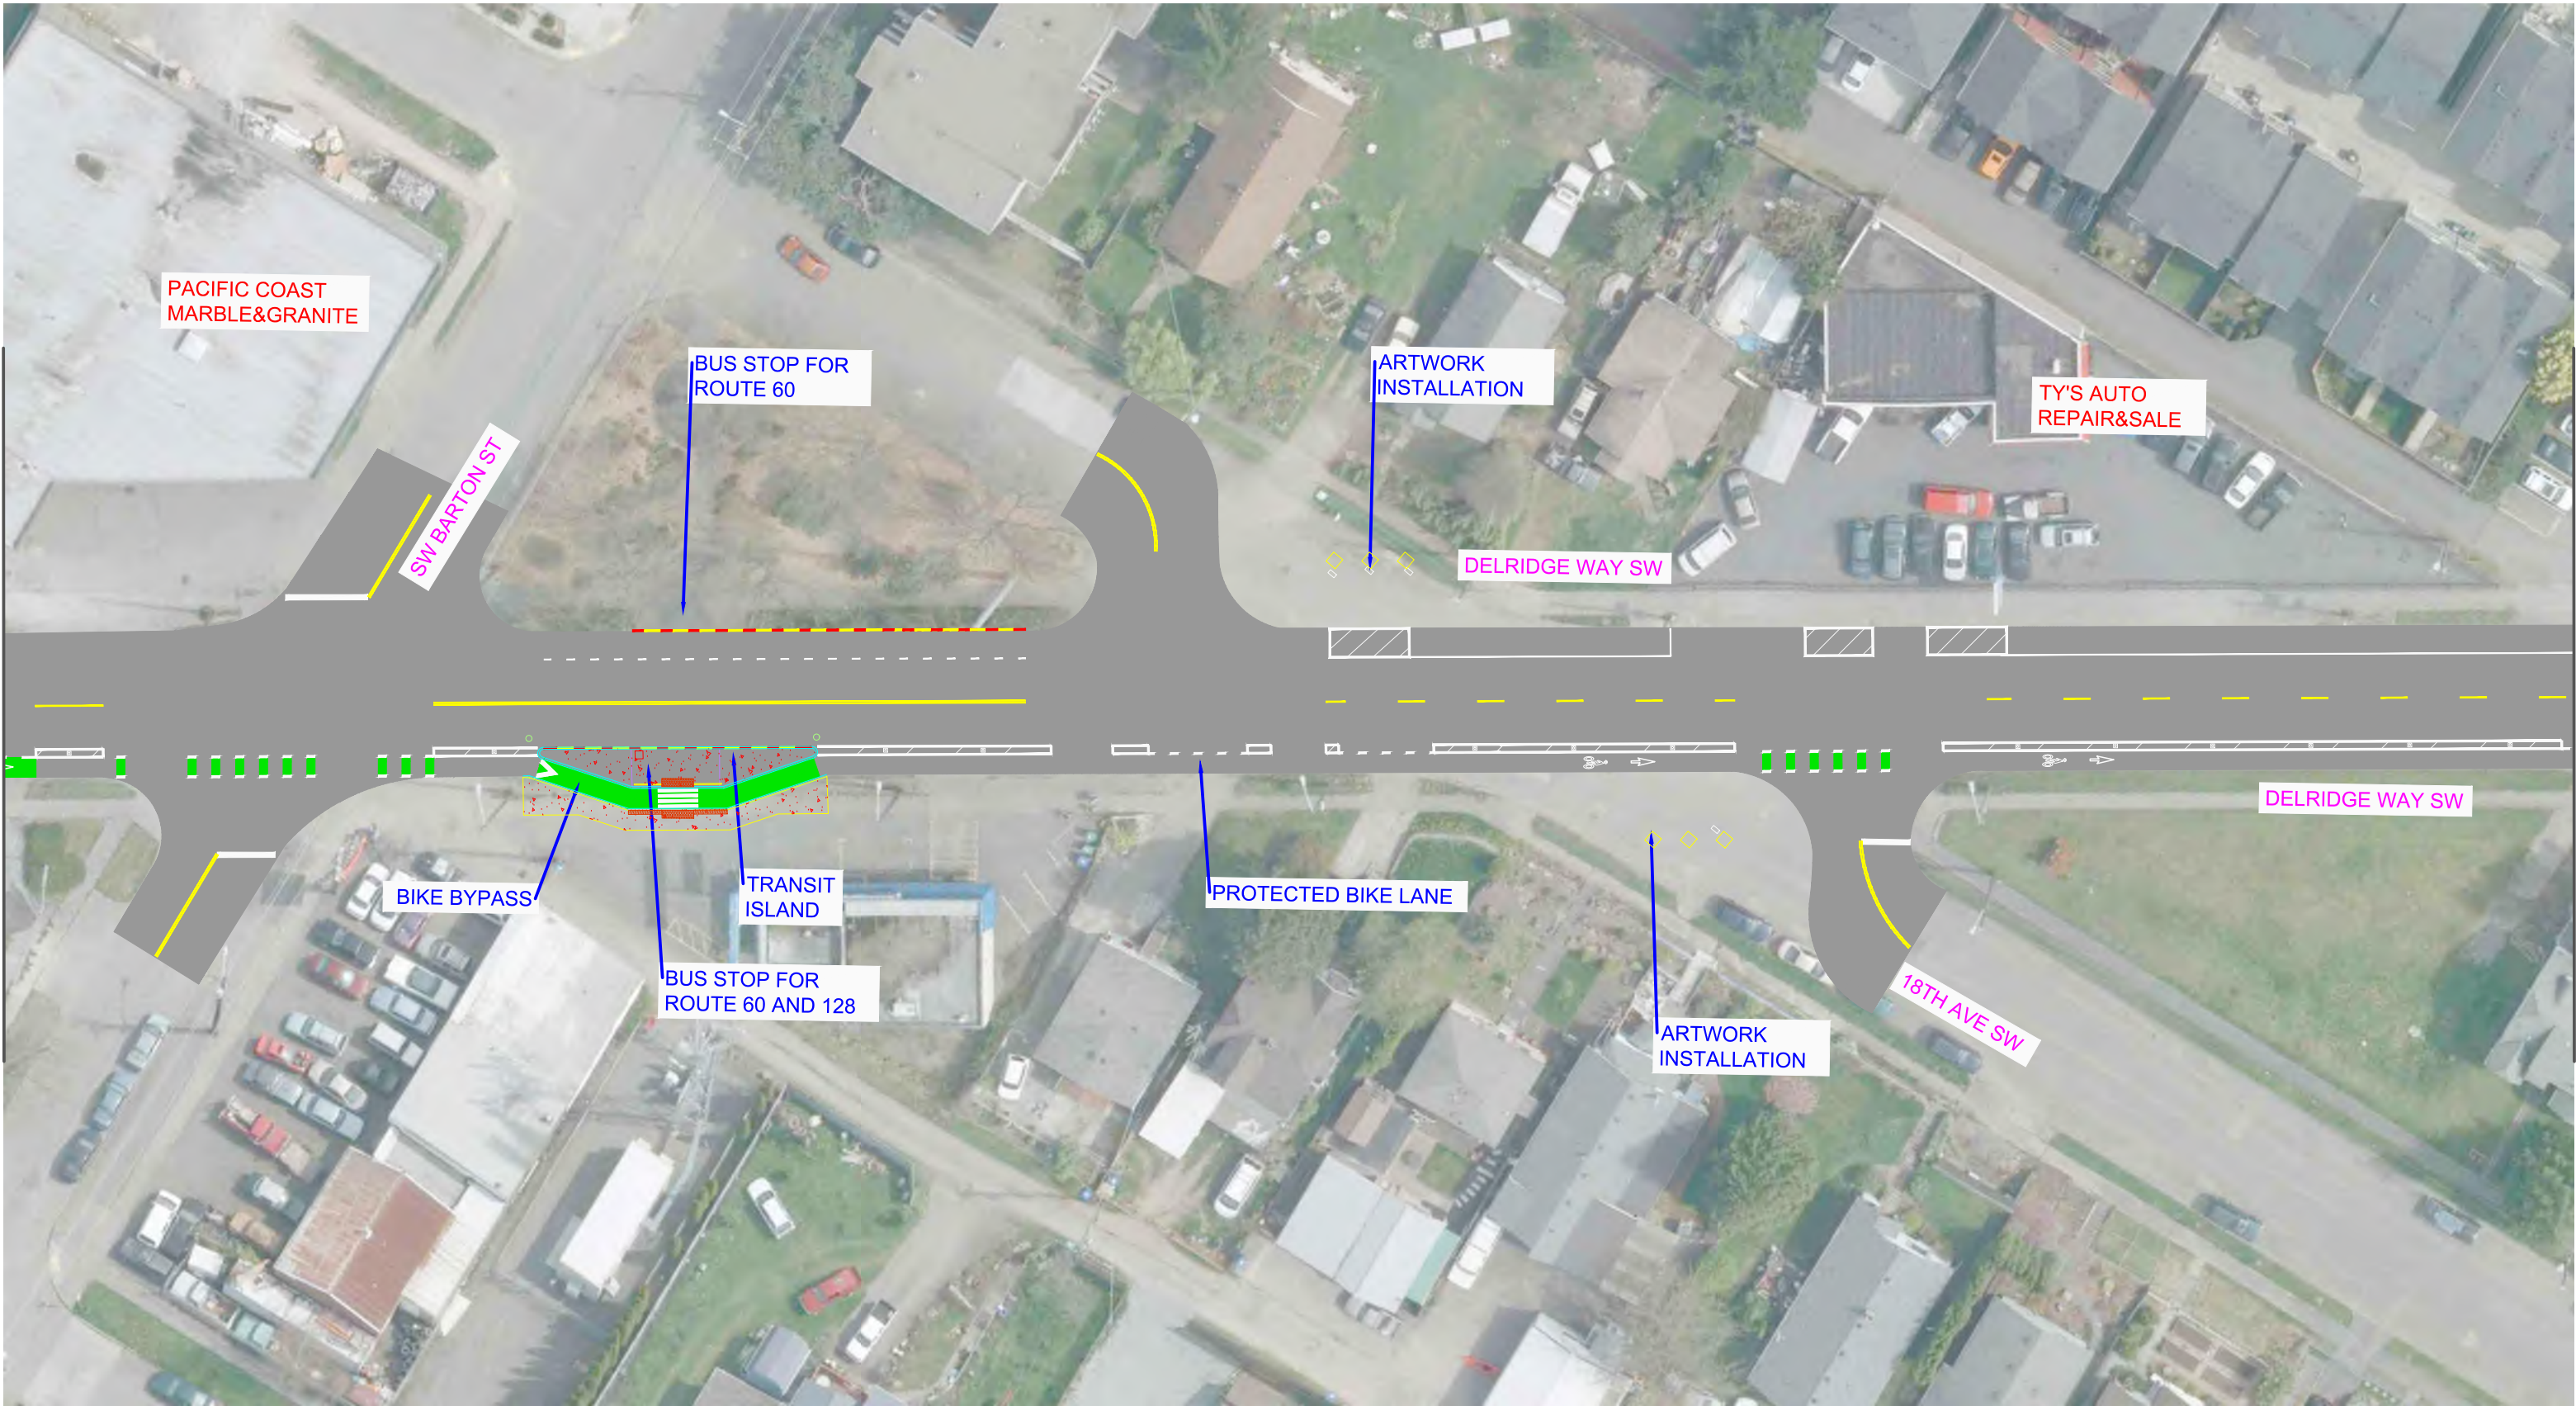









MATCH LINE - SEE SHEET 30

 


MATCH LINE - SEE SHEET 32

CHANN LEGEND:



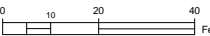



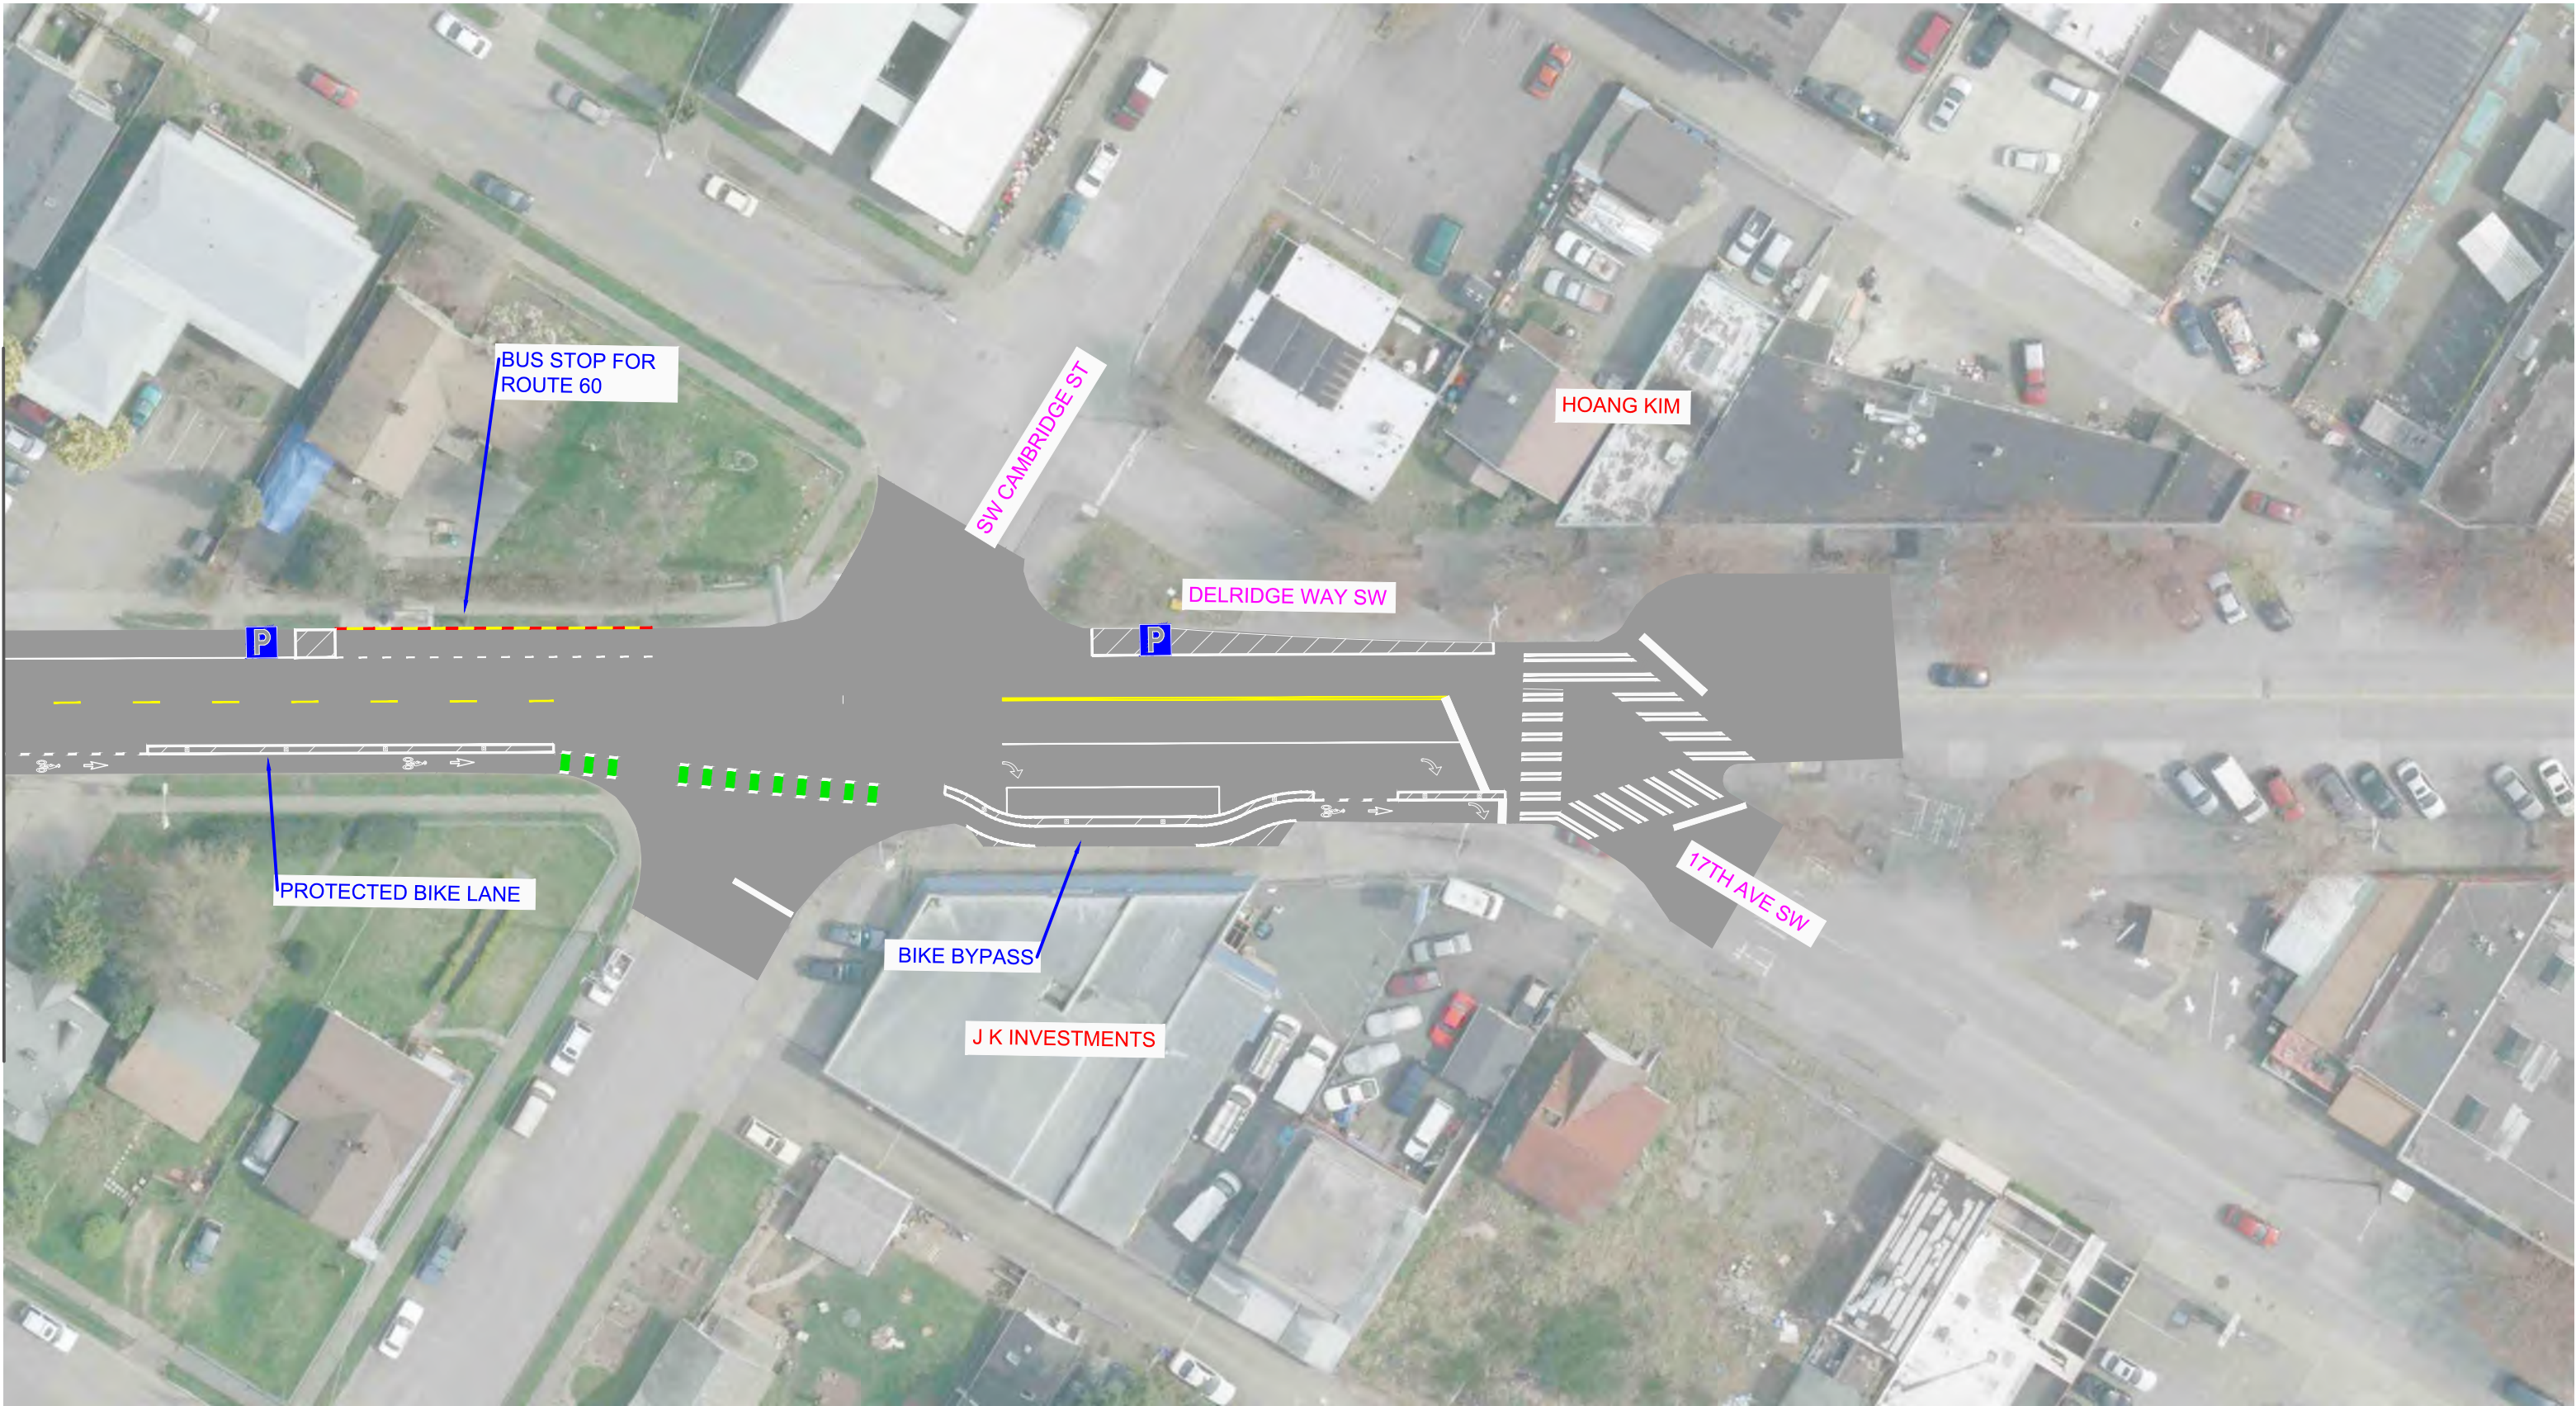




	24/7 PARKING LANE		RAPIDRIDE STATION		RECTANGULAR RAPID FLASHING BEACON
	BIKE CROSSINGS		SIGNALS		LANDSCAPING
	NEW CROSSWALKS		CURB RAMP		DRIVEWAY
	24/7 BUS LANE		LANDSCAPE MEDIAN STRIPS		



MATCH LINE - SEE SHEET 31



CHANN LEGEND:

- | | | |
|---|---|---|
|  24/7 PARKING LANE |  RAPIDRIDE STATION |  RECTANGULAR RAPID FLASHING BEACON |
|  BIKE CROSSINGS |  SIGNALS |  LANDSCAPING |
|  NEW CROSSWALKS |  CURB RAMP |  DRIVEWAY |
|  24/7 BUS LANE |  LANDSCAPE MEDIAN STRIPS | |

